

NO.	DATE	REVISION	STATE	PROJECT DESIGNATION	YEAR	SHEET NO.	TOTAL SHEETS
			ALASKA	0001630/CFHWY00453	2023	A1	A2

# Conceptual Design Alternative 1




Fire station access provided through flush median

Existing Green Forest Drive access eliminated

Green Forest Drive realigned and accessed via roundabout

Existing driveway extended to realigned Green Forest Drive

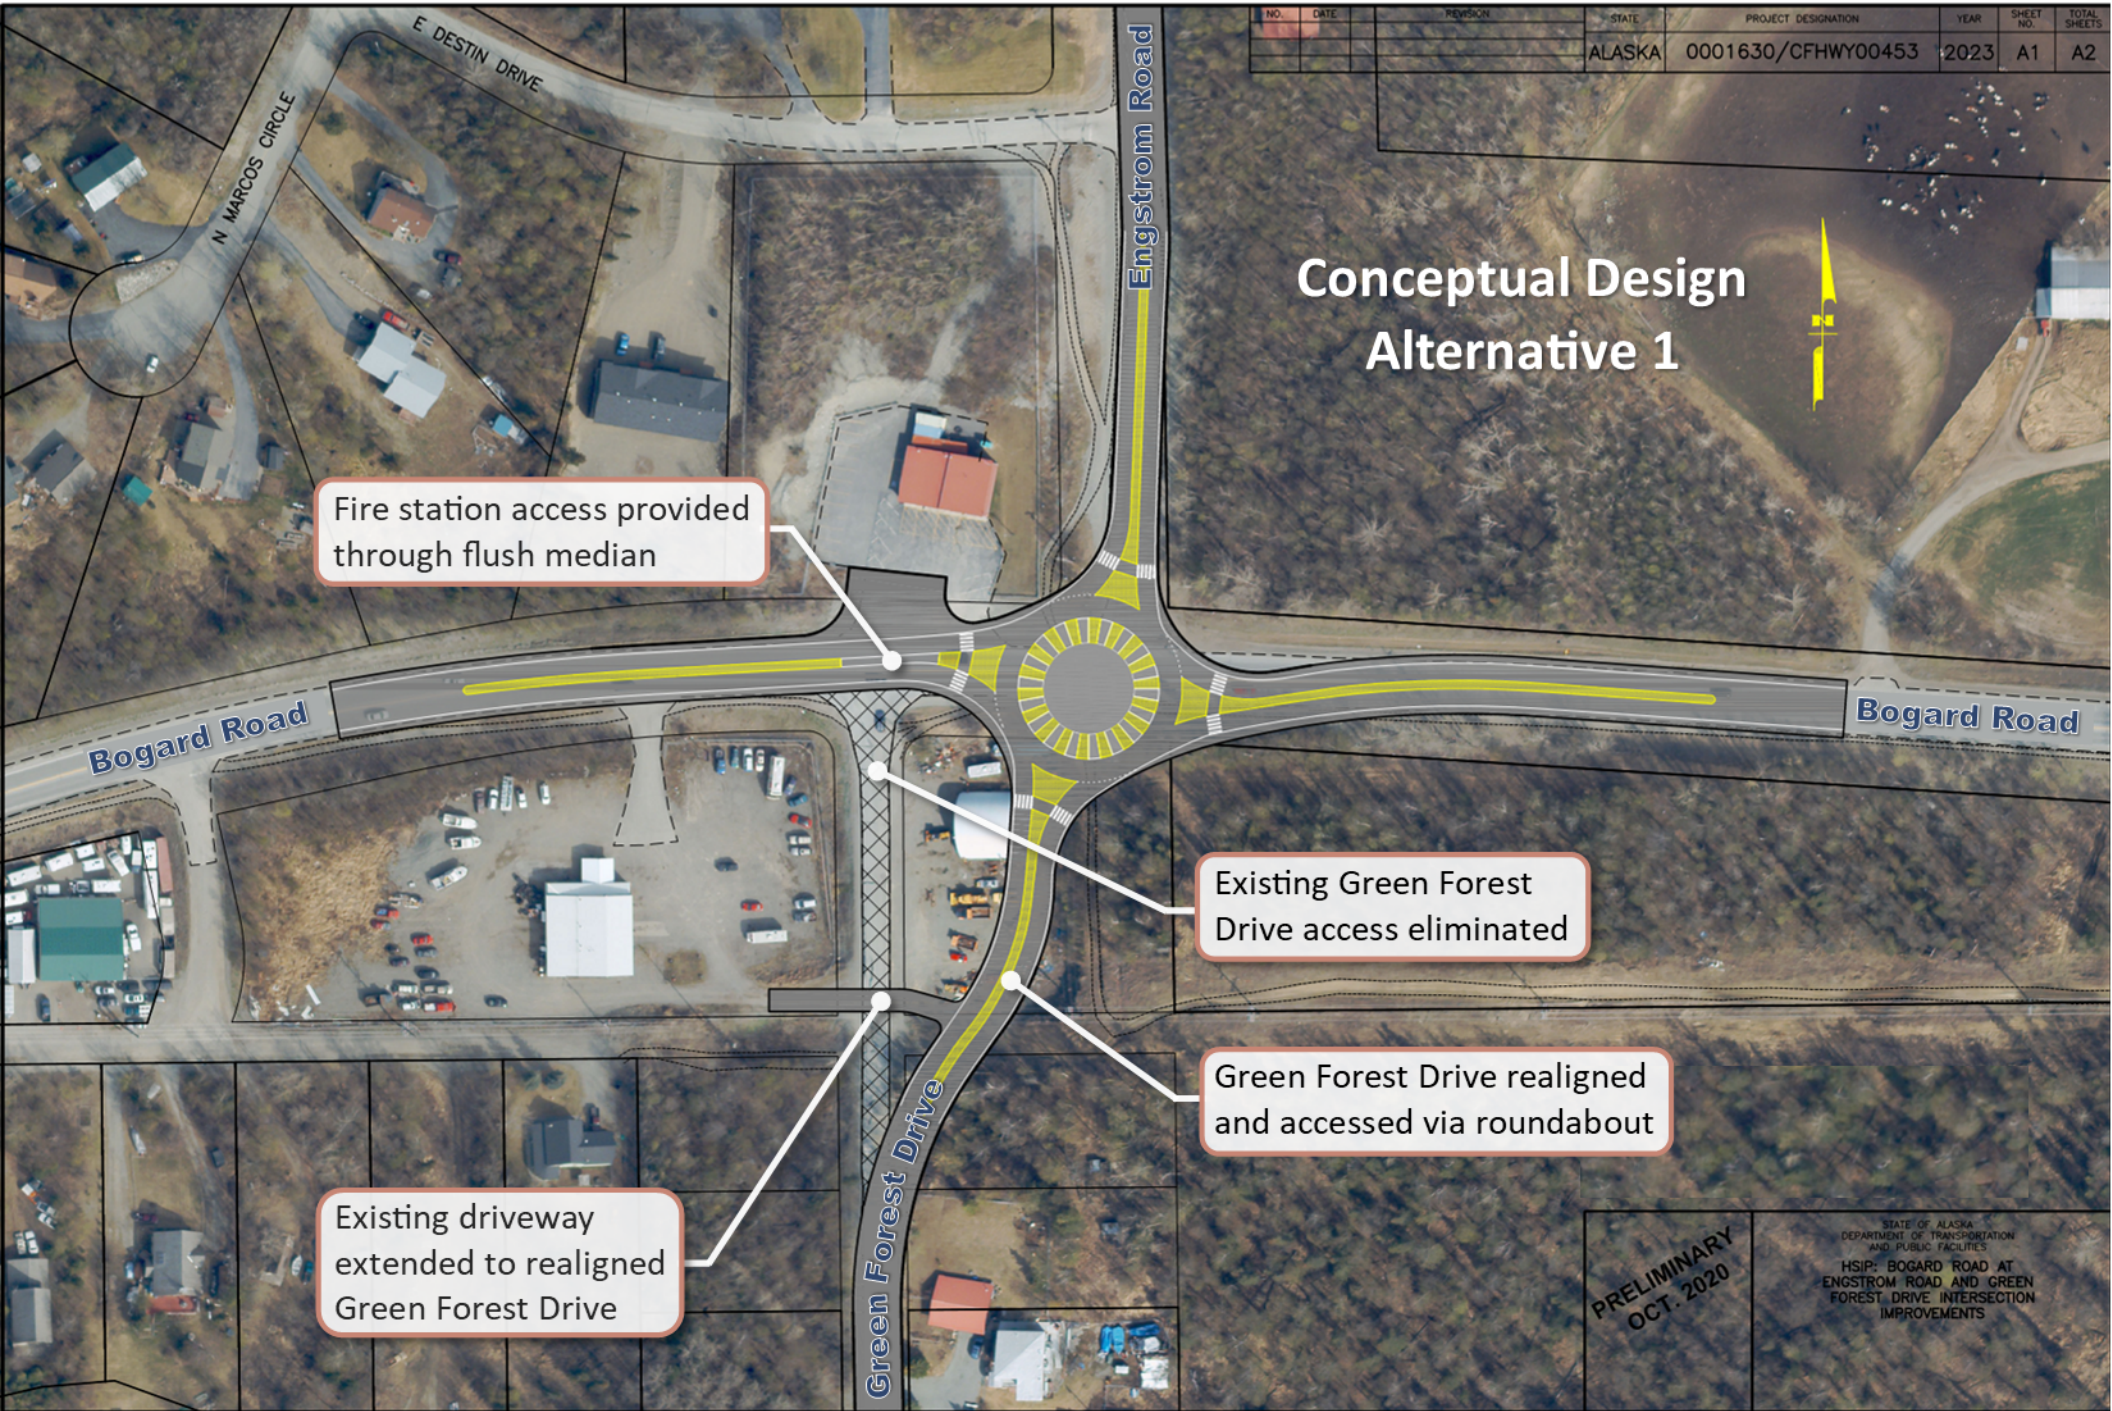

PRELIMINARY  
OCT. 2020

STATE OF ALASKA  
DEPARTMENT OF TRANSPORTATION  
AND PUBLIC FACILITIES  
HSIP: BOGARD ROAD AT  
ENGSTROM ROAD AND GREEN  
FOREST DRIVE INTERSECTION  
IMPROVEMENTS