



**Appendix H**  
**Alignment C3-4**




		<b>PROJECT DISTANCES ON CONCEPT C3-4</b>																	
	Location	Station	C3-4-A	C3-4-B	C3-4-C	C3-4-D	C3-4-E	C3-4-F	C3-4-G	C3-4-H	C3-4-I	C3-4-J	C3-4-K	C3-4-L	C3-4-M	C3-4-N	C3-4-O	C3-4-P	C3-4-Q
C3-4-A	POB Concept C3-4 Bypass Road	10+00	N/A	5022	5232	9422	9842	10300	16384	16384	16734	17084	22324	22404	33098	16384	23764	23764	27994
C3-4-B	POE Bypass Road & POB C3-4 Crossing	60+22	5022	N/A	210	4400	4820	5278	11362	11362	11712	12062	17302	17382	28076	11362	18742	18742	22972
C3-4-C	Bridge Abutment (Tongass Narrows)(Revilla Is)	2+10	5232	210	N/A	4190	4610	5068	11152	11152	11502	11852	17092	17172	27866	11152	18532	18532	22762
C3-4-D	Bridge Abutment (Tongass Narrows)(Gravina Is)	44+00	9422	4400	4190	N/A	420	878	6962	6962	7312	7662	12902	12982	23676	6962	14342	14342	18572
C3-4-E	POE C3-4 Crossing @ Airport	48+20	9842	4820	4610	420	N/A	458	6542	3984	4334	4684	9924	10004	20698	3984	11364	11364	15594
C3-4-F	POB Airport Access Road	0+00	10300	5278	5068	878	458	N/A	6084	6084	6434	6784	12024	12104	22798	6084	13464	13464	17694
C3-4-G	POE Airport Access Road	60+84	16384	11362	11152	6962	6542	6084	N/A	0	350	700	5940	6020	16714	0	7380	7380	11610
C3-4-H	POB Gavina Island Highway	138+00	16384	11362	11152	6962	6542	6084	0	N/A	350	700	5940	6020	16714	0	7380	7380	11610
C3-4-I	Government Creek (North Abutment)	141+50	16734	11712	11502	7312	6892	6434	350	350	N/A	350	5590	5670	16364	350	7730	7730	11960
C3-4-J	Government Creek (South Abutment)	145+00	17084	12062	11852	7662	7242	6784	700	700	350	N/A	5240	5320	16014	700	8080	8080	12310
C3-4-K	Gravina Creek (North Abutment)	197+40	22324	17302	17092	12902	12482	12024	5940	5940	5590	5240	N/A	80	10774	5940	13320	13320	17550
C3-4-L	Gravina Creek (South Abutment)	198+20	22404	17382	17172	12982	12562	12104	6020	6020	5670	5320	80	N/A	10694	6020	13400	13400	17630
C3-4-M	Cul-De-Sac Gravina Island Highway	305+14	33098	28076	27866	23676	23256	22798	16714	16714	16364	16014	10774	10694	N/A	16714	24094	24094	28324
C3-4-N	EOP Lewis Reef Road	138+00	16384	11362	11152	6962	6542	6084	0	0	350	700	5940	6020	16714	N/A	7380	7380	11610
C3-4-O	BOP Lewis Reef Road	64+20	23764	18742	18532	14342	13922	13464	7380	7380	7730	8080	13320	13400	24094	7380	N/A	0	4230
C3-4-P	POB Seley Road @ Bostwick Lake Road	0+00	23764	18742	18532	14342	13922	13464	7380	7380	7730	8080	13320	13400	24094	7380	0	N/A	4230
C3-4-Q	Seley Road @ G2 Concept Intersection	42+30	27994	22972	22762	18572	18152	17694	11610	11610	11960	12310	17550	17630	28324	11610	4230	4230	N/A

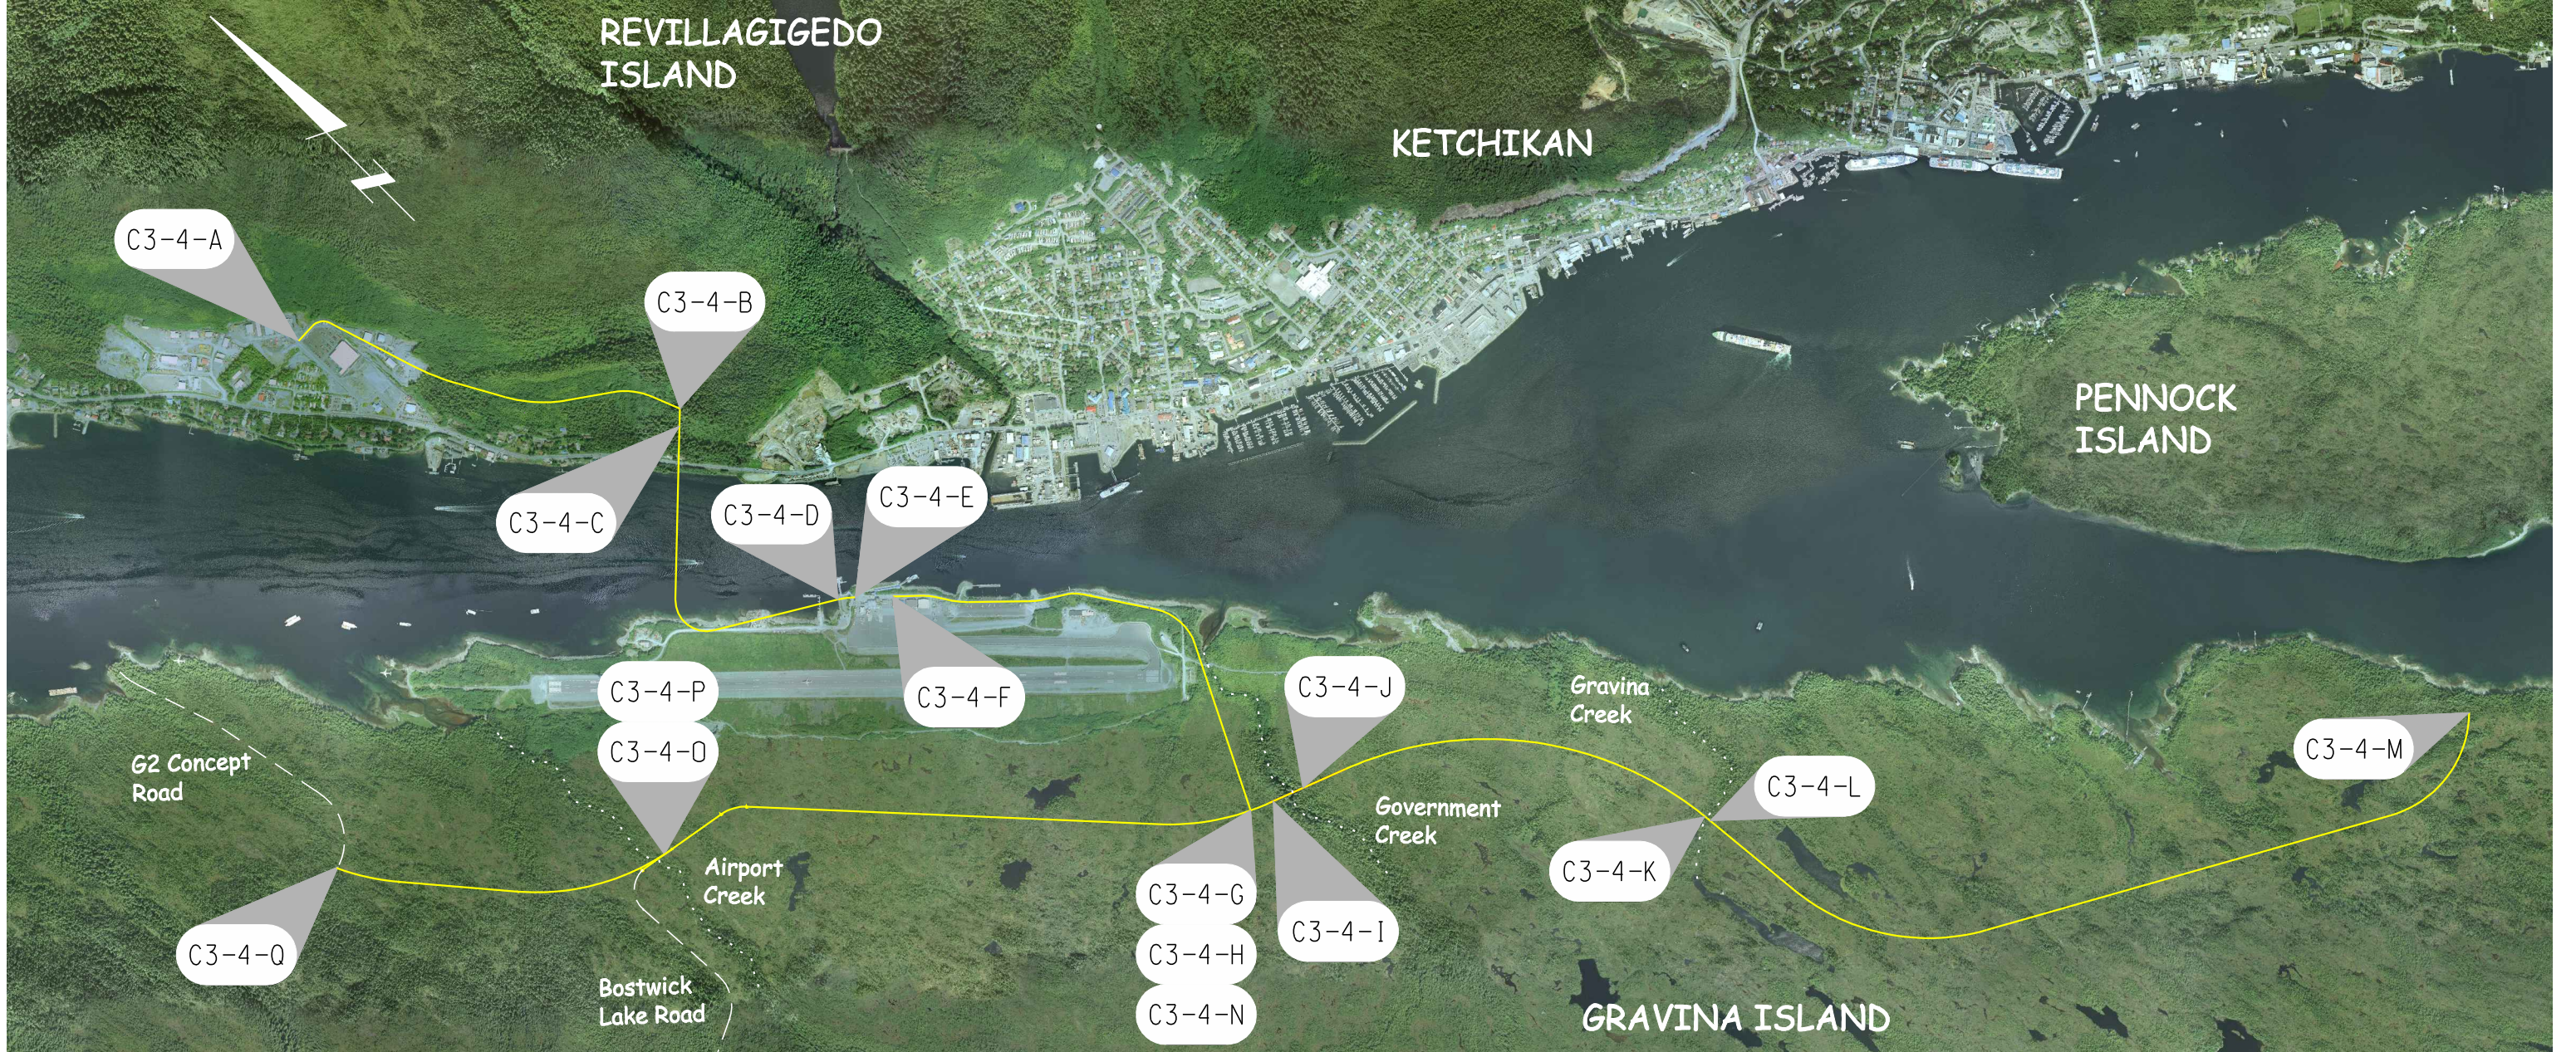

FILENAME: \_\_\_\_\_ PLOT DATE: \_\_\_\_\_  
 SCALE: \_\_\_\_\_ CHECKED BY: \_\_\_\_\_ DATE: \_\_\_\_\_  
 DRAWN BY: \_\_\_\_\_

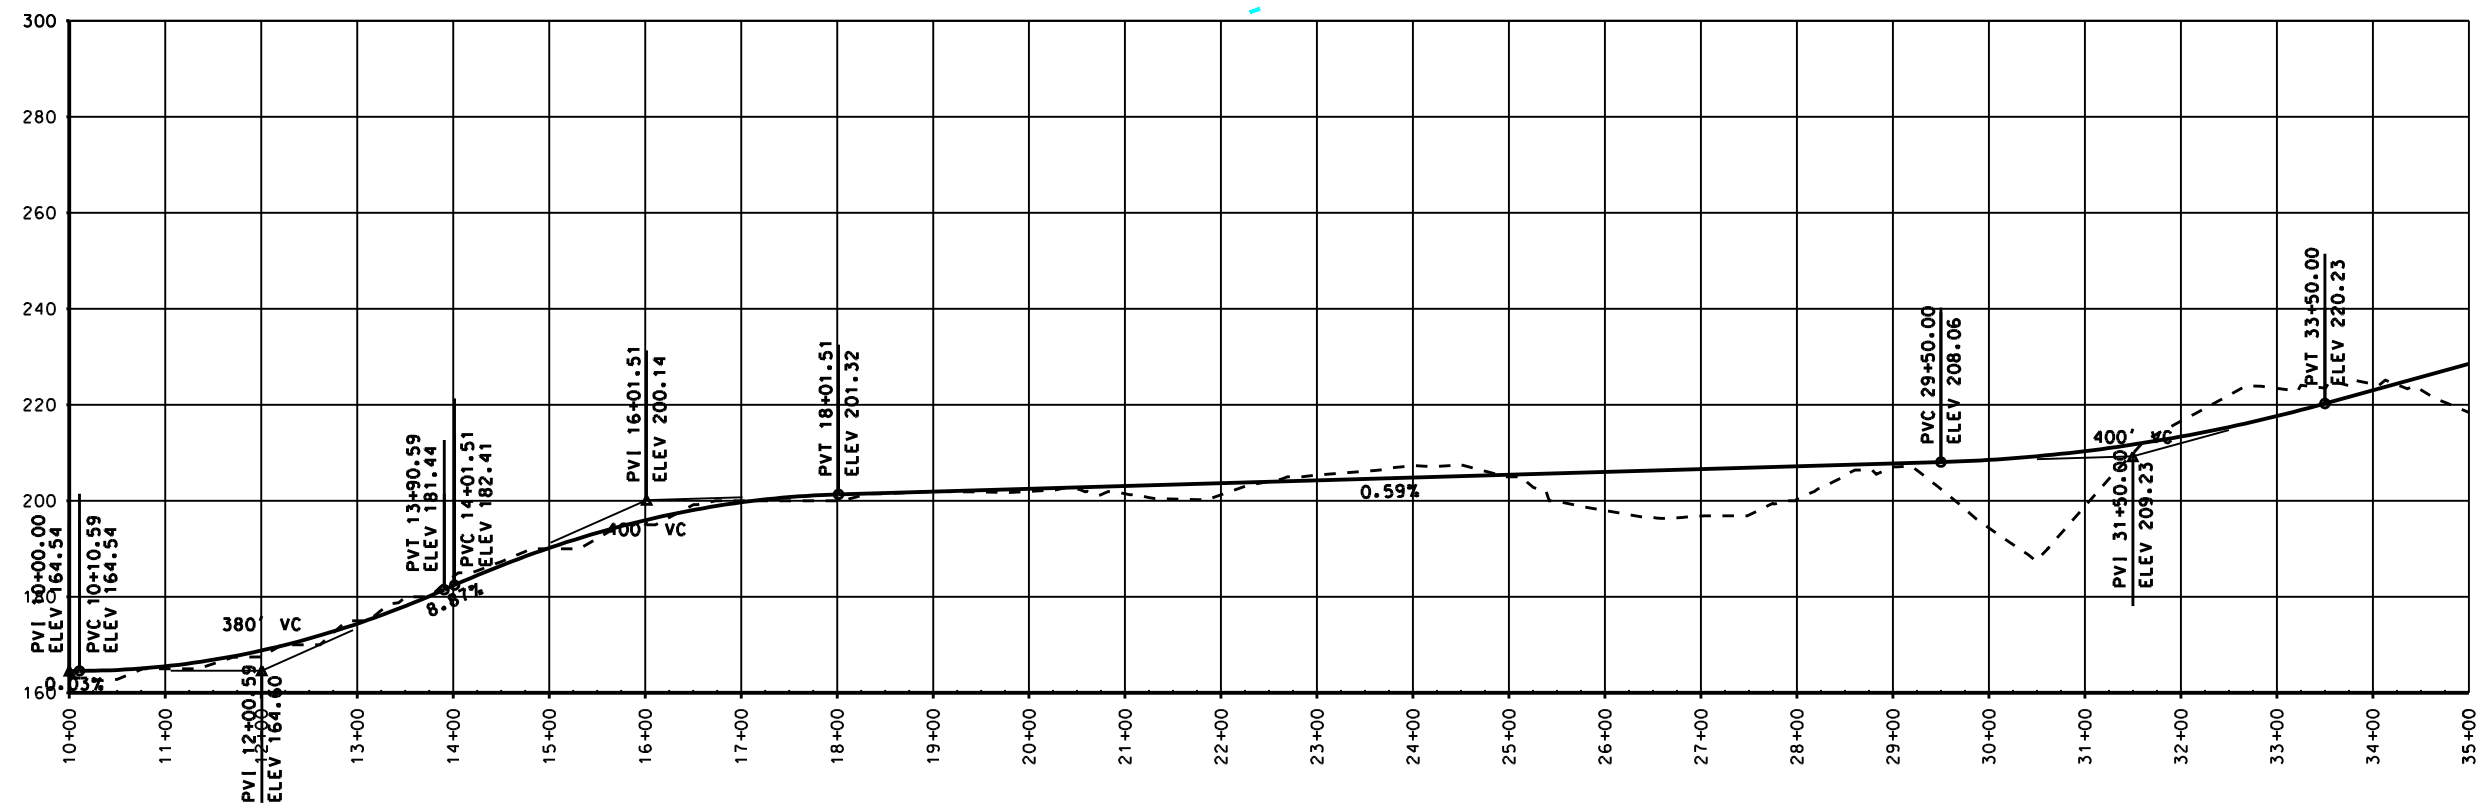

SHEET NO.	TOTAL SHEETS	
1	4	
STATE	YEAR	
ALASKA	2006	
ADDENDUM NO.		
-		
PROJECT DESIGNATION		
-		
REVISIONS		
NO.	DATE	DESCRIPTION

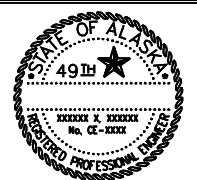


HDR ALASKA, Inc.  
 STATE OF ALASKA  
 DEPARTMENT OF TRANSPORTATION  
 AND PUBLIC FACILITIES

GRAVINA ACCESS  
 C3-4  
 PLAN & PROFILE

SHEET NO.	TOTAL SHEETS	
2	4	
STATE	YEAR	
ALASKA	2006	
ADDENDUM NO.		
-		
PROJECT DESIGNATION		
-		
REVISIONS		
NO.	DATE	DESCRIPTION



FILENAME: \_\_\_\_\_ DATE: \_\_\_\_\_  
 CHECKED BY: \_\_\_\_\_ DRAWN BY: \_\_\_\_\_  
 PLOT DATE: \_\_\_\_\_ PLOT SCALE: \_\_\_\_\_


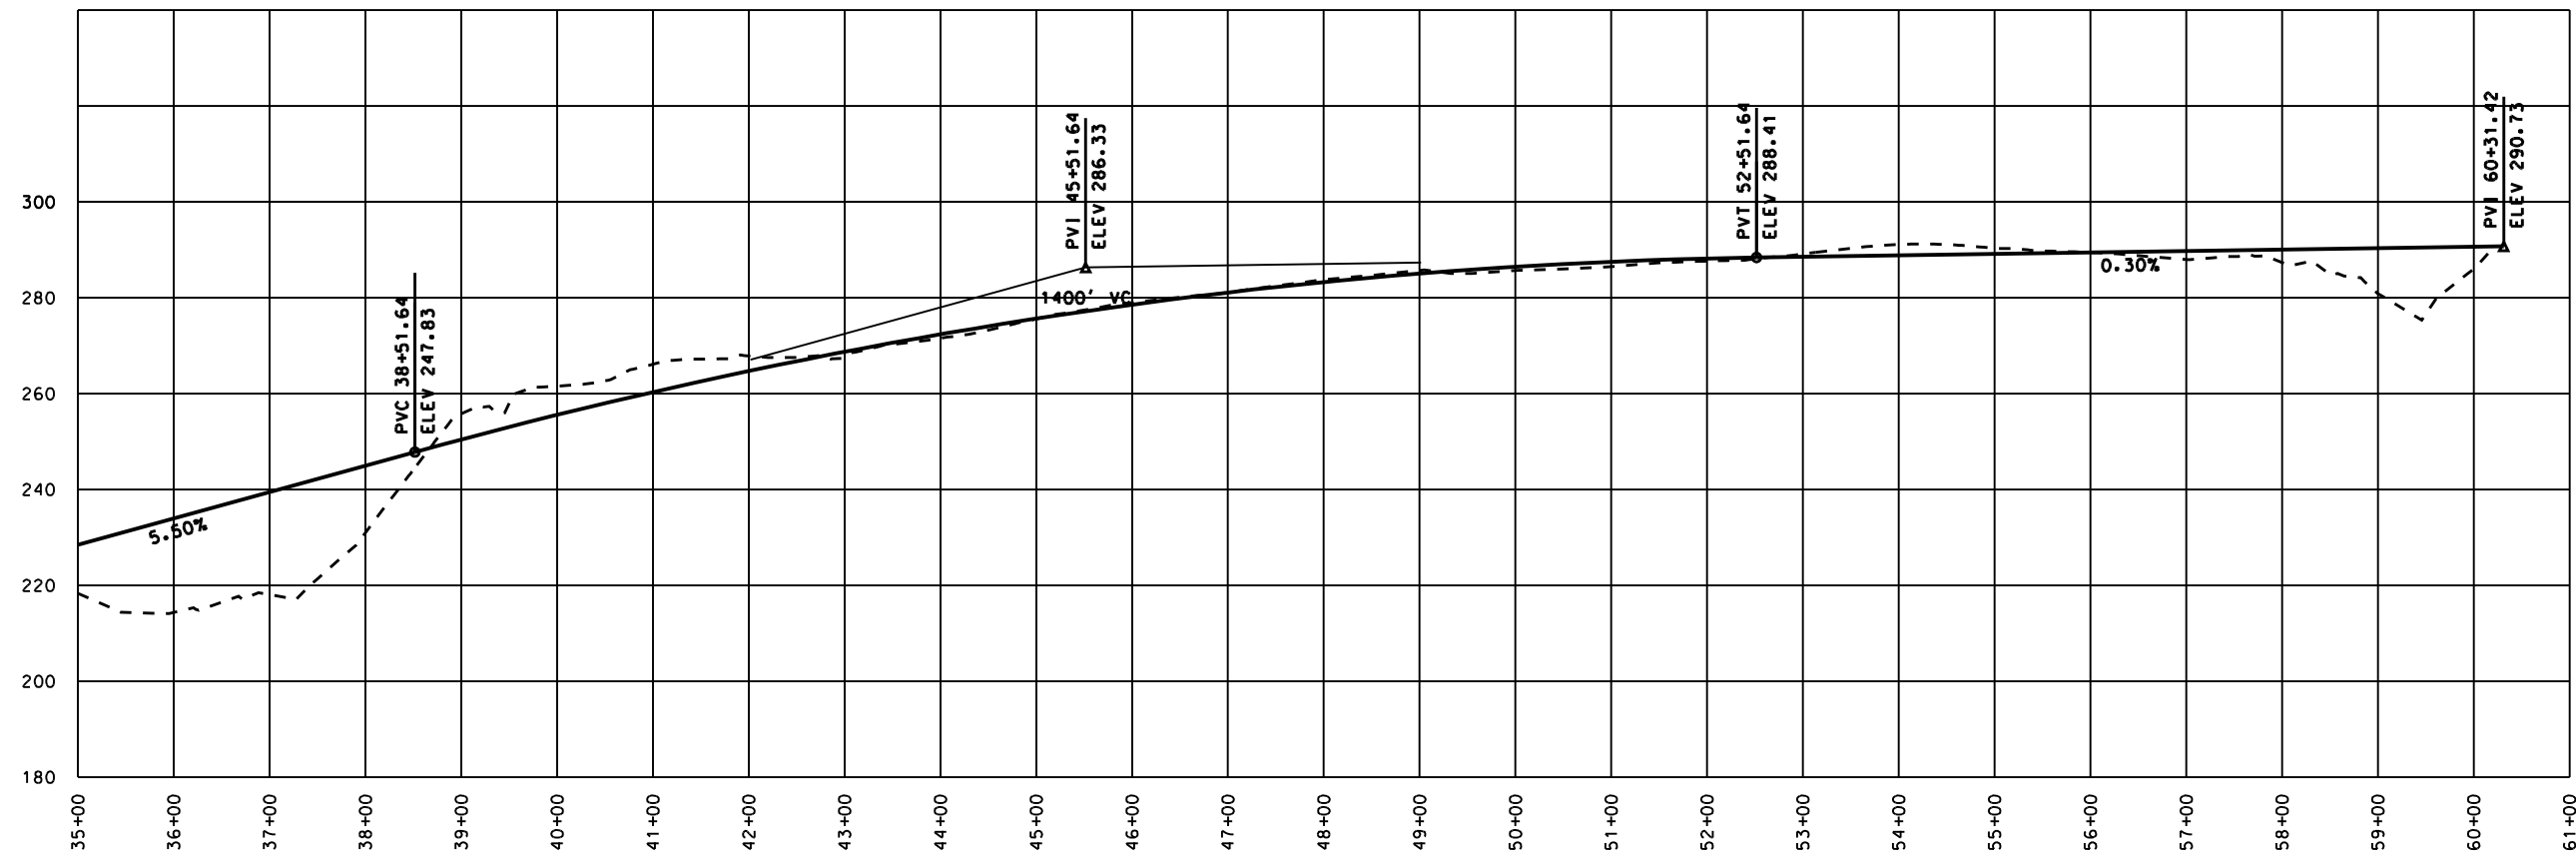


HDR ALASKA, Inc.  
 STATE OF ALASKA  
 DEPARTMENT OF TRANSPORTATION  
 AND PUBLIC FACILITIES


GRAVINA ACCESS  
 C3-4

PLAN & PROFILE

SHEET NO.	TOTAL SHEETS	
3	4	
STATE	YEAR	
ALASKA	2006	
ADDENDUM NO.		
-		
PROJECT DESIGNATION		
REVISIONS		
NO.	DATE	DESCRIPTION

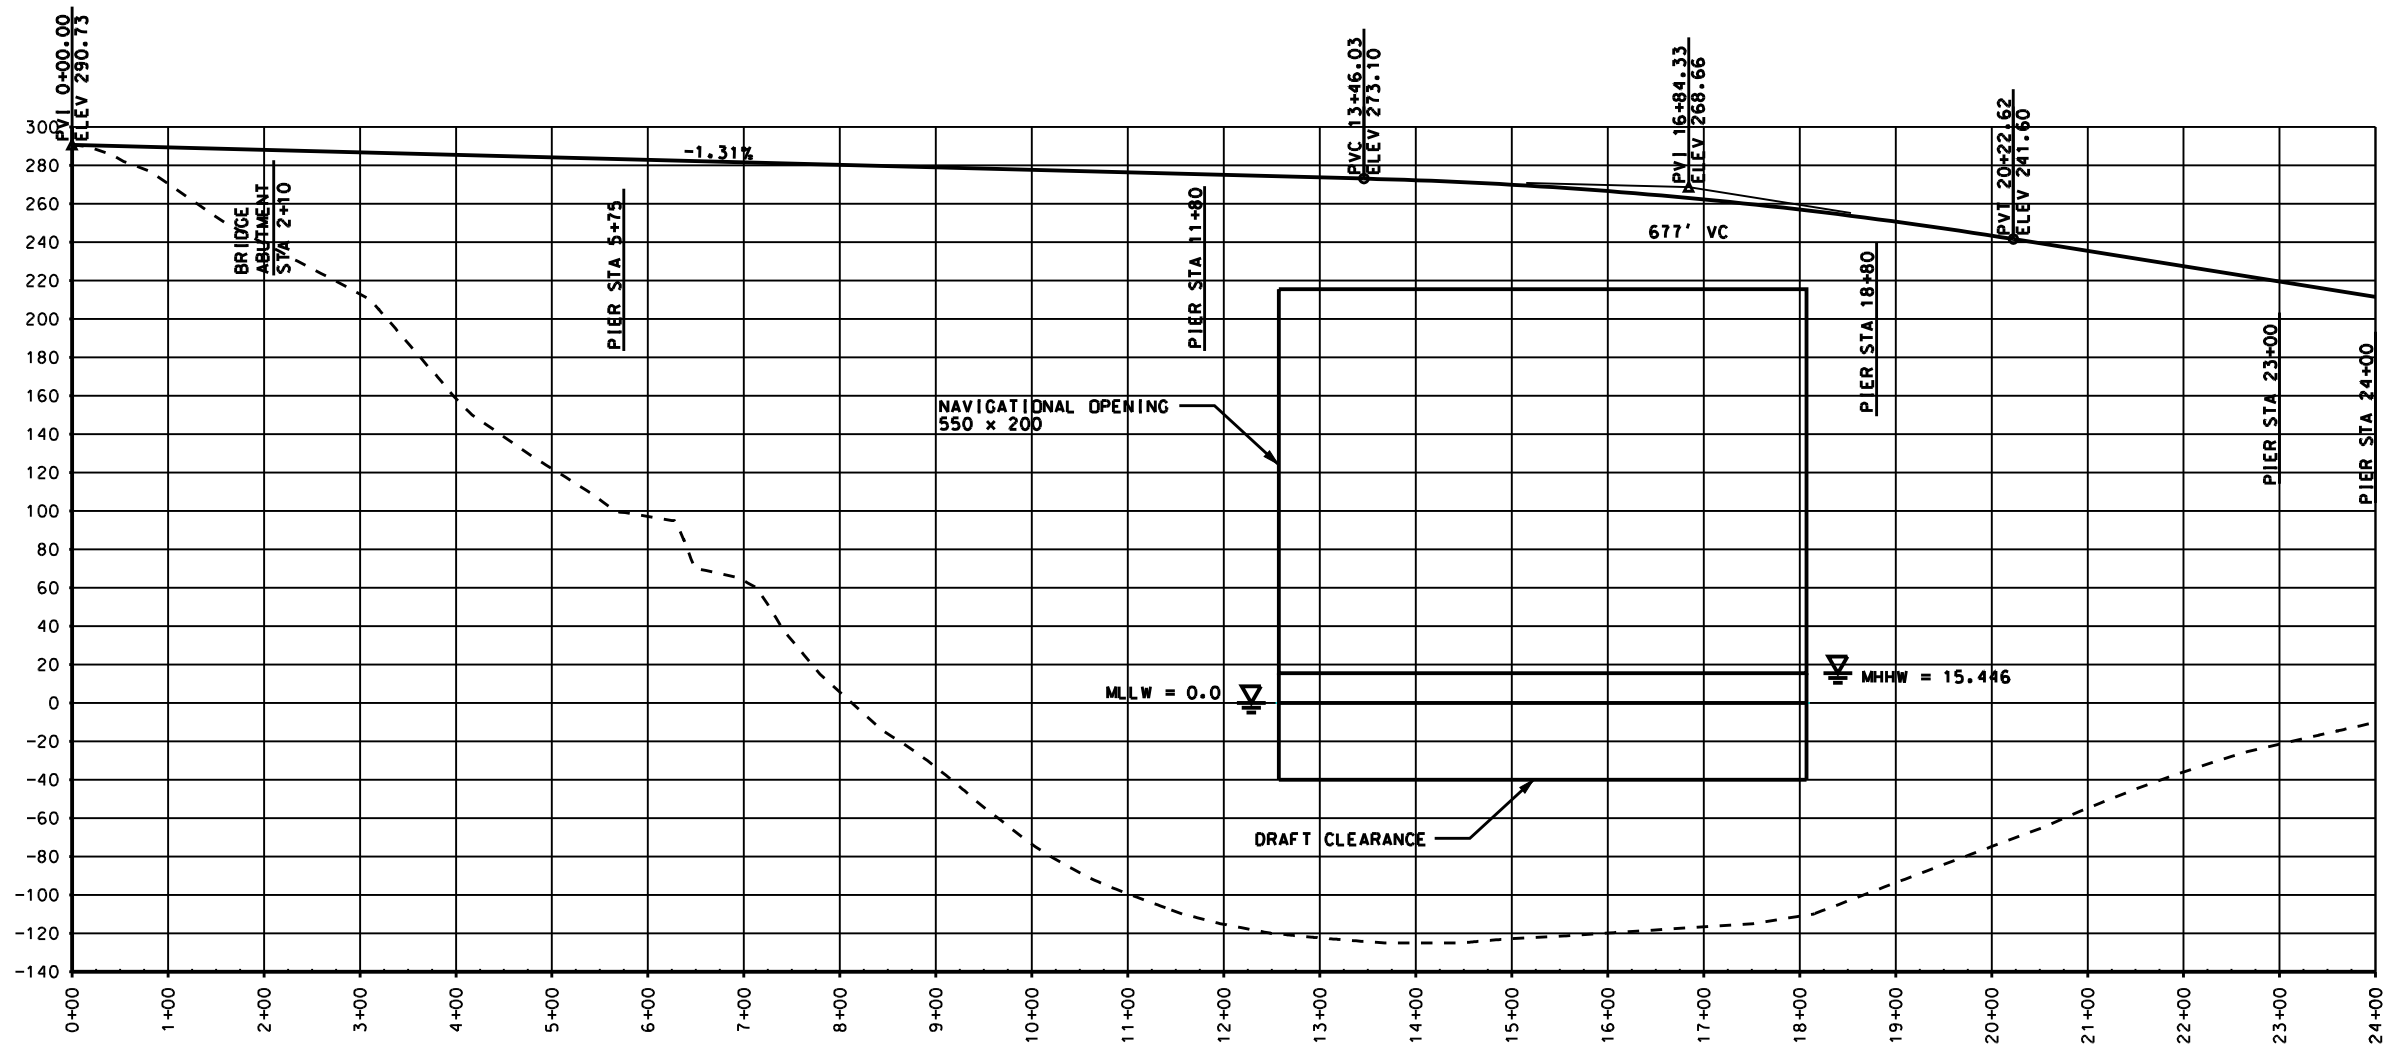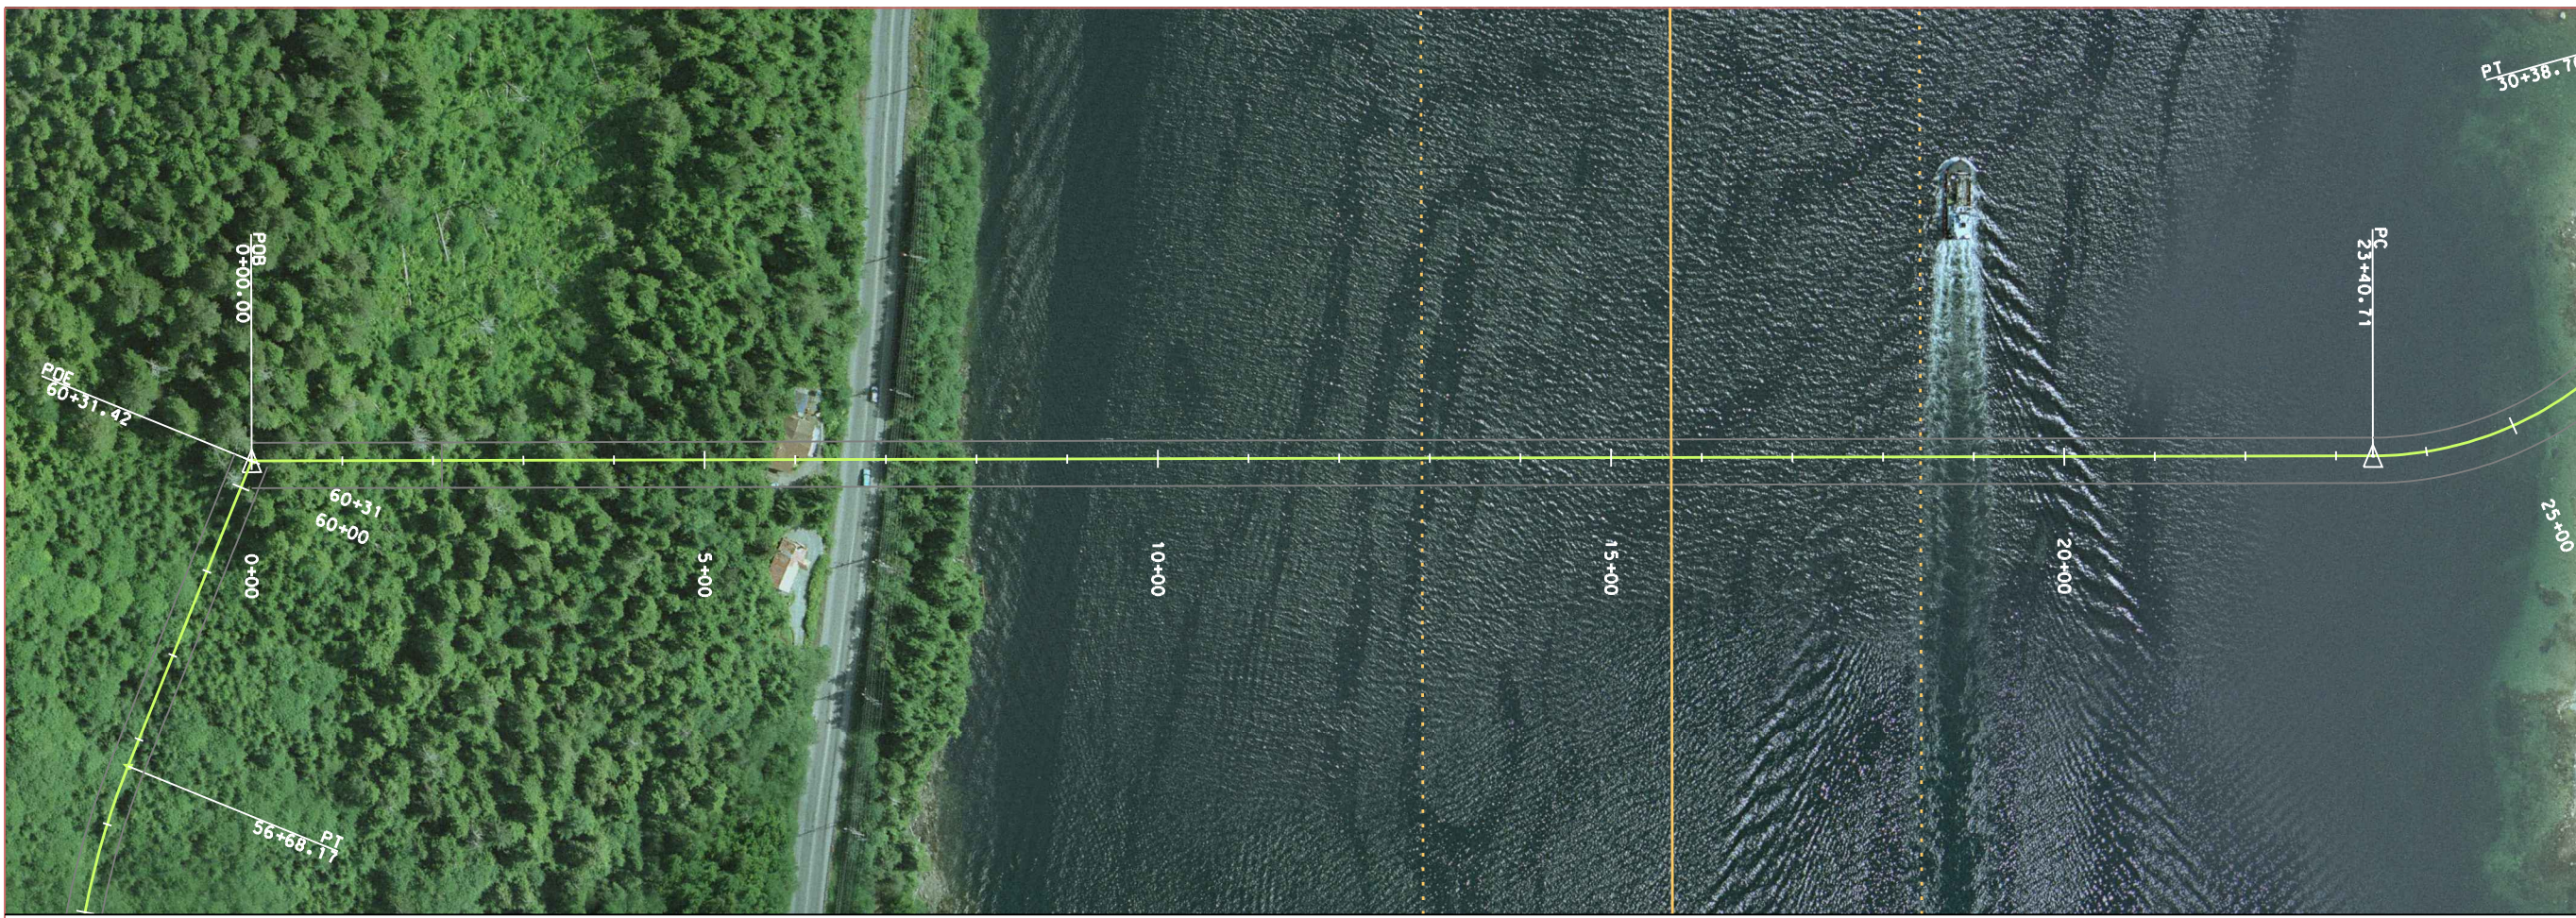

CHECKED BY: SHAWN BYR  
 DATE: 10/10/06  
 DRAWN BY: SHAWN BYR  
 DATE: 10/10/06  
 SCALE: 1" = 40'

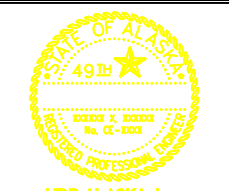


HDR ALASKA, Inc.  
 STATE OF ALASKA  
 DEPARTMENT OF TRANSPORTATION  
 AND PUBLIC FACILITIES

GRAVINA ACCESS  
 C3-4  
 PLAN & PROFILE



FILENAME: \_\_\_\_\_ PLOT DATE: \_\_\_\_\_  
 SCALE: \_\_\_\_\_ PLOT SCALE: \_\_\_\_\_  
 CHECKED BY: \_\_\_\_\_ DATE: \_\_\_\_\_  
 DRAWN BY: \_\_\_\_\_ DATE: \_\_\_\_\_

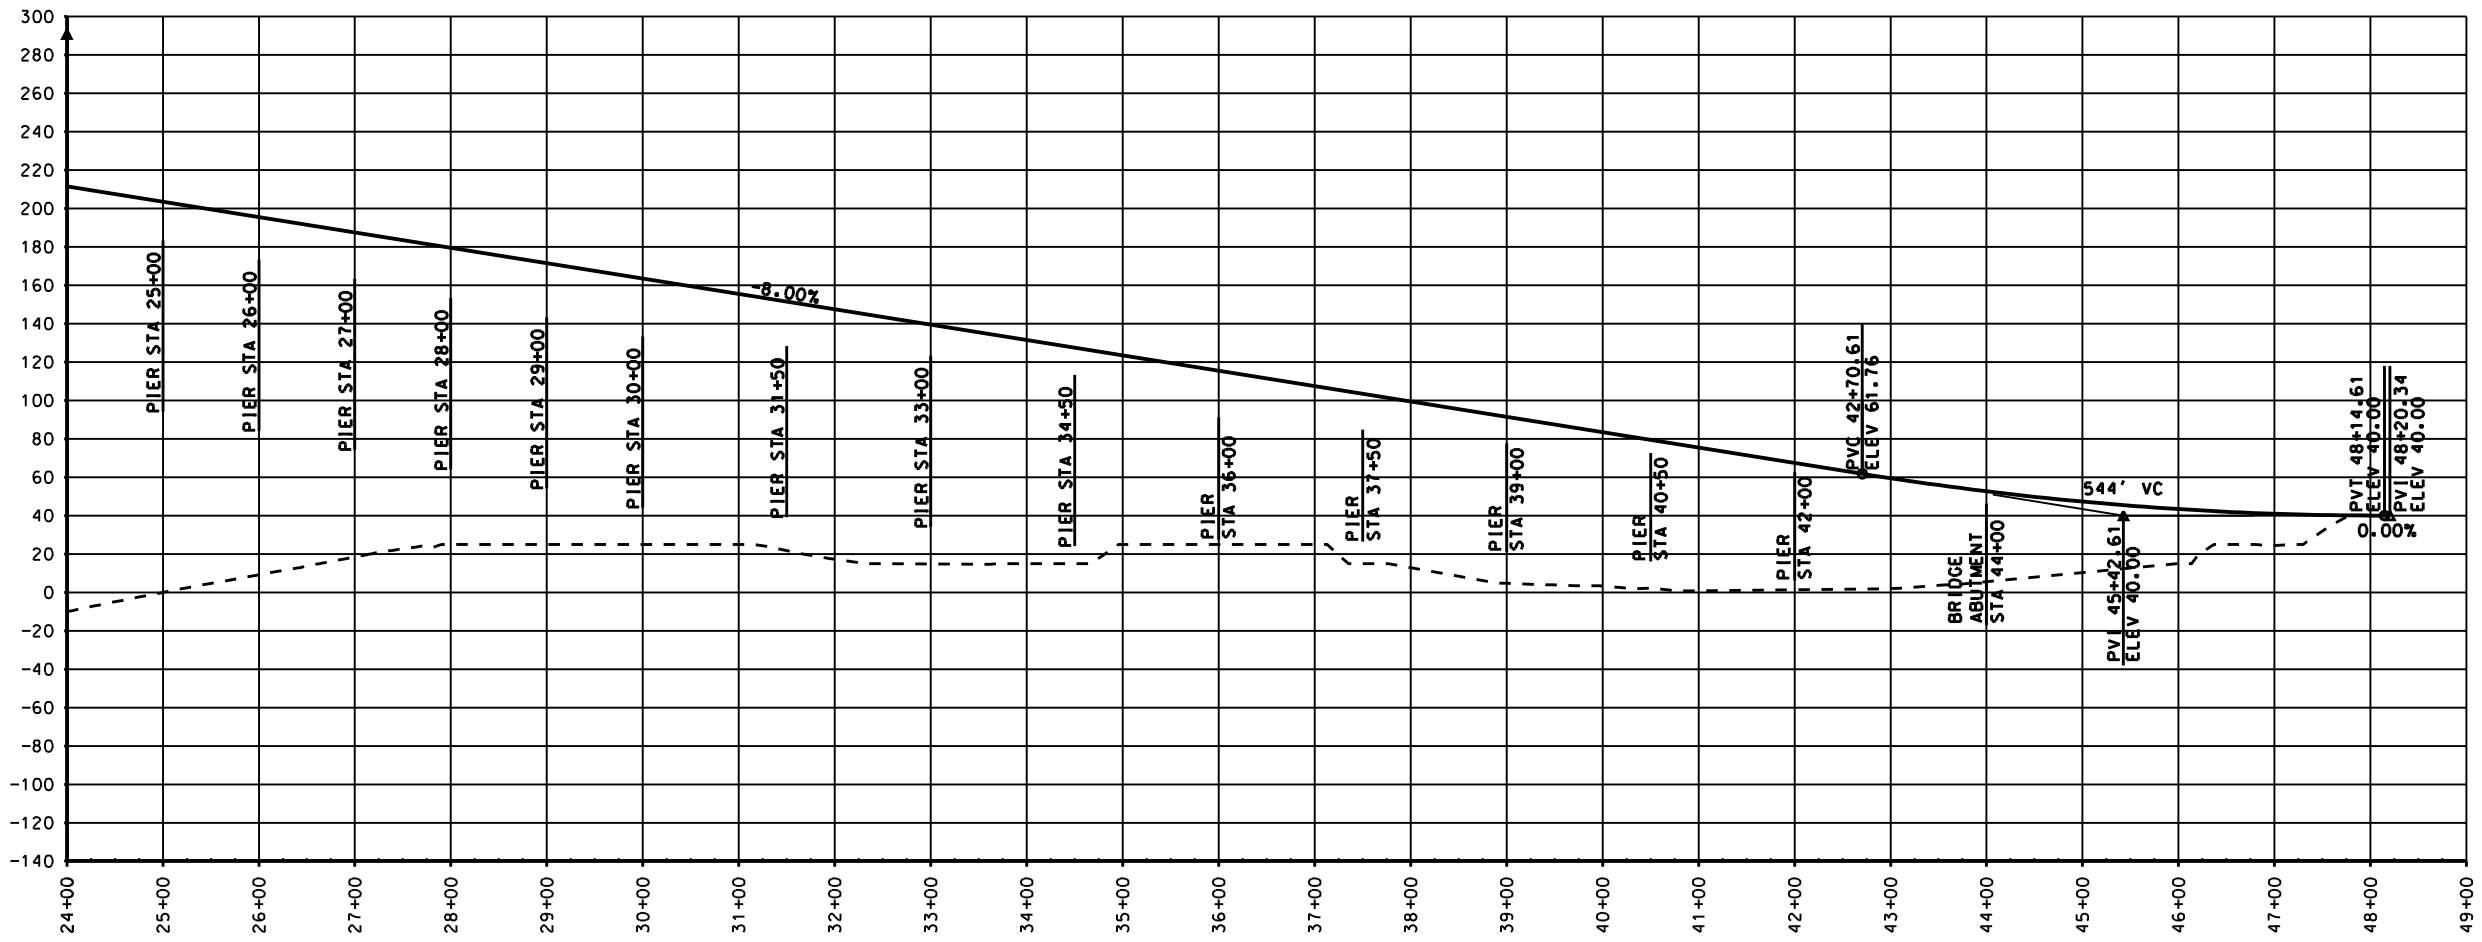

SHEET NO.	TOTAL SHEETS	
4	4	
STATE	YEAR	
ALASKA	2006	
ADDENDUM NO.		
-		
PROJECT DESIGNATION		
-		
REVISIONS		
NO.	DATE	DESCRIPTION

GRAVINA ACCESS  
 C3-4  
 PLAN & PROFILE



STATE OF ALASKA  
 DEPARTMENT OF TRANSPORTATION  
 AND PUBLIC FACILITIES  
 GRAVINA ACCESS  
 C3-4  
 PLAN & PROFILE