

Appendix J
Alignment F1



PROJECT DISTANCES ON CONCEPT F1

	Location	Station	F1-A	F1-B	F1-C	F1-D	F1-E	F1-F	F1-G	F1-H	F1-I	F1-J	F1-K	F1-L	F1-M	F1-N	F1-O	F1-P	F1-Q	F1-R
F1-A	POB Gavina Island Highway	138+00	N/A	350	700	5940	6020	15900	16645	16714	19110	22200	25600	31048	6084	0	7380	0	7380	11610
F1-B	Government Creek (North Abutment)	141+50	350	N/A	350	5590	5670	15550	16295	16364	18760	21850	25250	30698	6434	350	7730	350	7730	11960
F1-C	Government Creek (South Abutment)	145+00	700	350	N/A	5240	5320	15200	15945	16014	18410	21500	24900	30348	6784	700	8080	700	8080	12310
F1-D	Gravina Creek (North Abutment)	197+40	5940	5590	5240	N/A	80	9960	10705	10774	13170	16260	19660	25108	12024	5940	13320	5940	13320	17550
F1-E	Gravina Creek (South Abutment)	198+20	6020	5670	5320	80	N/A	9880	10625	10694	13090	16180	19580	25028	12104	6020	13400	6020	13400	17630
F1-F	Vertical Take-off Separation	297+00	15900	15550	15200	9960	9880	N/A	745	814	3210	6300	9700	15148	21984	15900	23280	15900	23280	27510
F1-G	Bridge Abutment (West Channel)(Gravina Is)	304+45	16645	16295	15945	10705	10625	745	N/A	69	2465	5555	8955	14403	22729	16645	24025	16645	24025	28255
F1-H	Existing Cul-De-Sac	305+14	16714	16364	16014	10774	10694	814	69	N/A	2396	5486	8886	14334	22798	22798	24094	16714	24094	28324
F1-I	Bridge Abutment (West Channel)(Pennock Is)	329+10	19110	18760	18410	13170	13090	3210	2465	2396	N/A	3090	6490	11938	25194	19110	26490	19110	26490	30720
F1-J	Bridge Abutment (East Channel)(Pennock Is)	360+00	22200	21850	21500	16260	16180	6300	5555	5486	3090	N/A	3400	8848	28284	22200	29580	22200	29580	33810
F1-K	Bridge Abutment (East Channel)(Revilla Is)	394+00	25600	25250	24900	19660	19580	9700	8955	8886	6490	3400	N/A	5448	31684	25600	32980	25600	32980	37210
F1-L	POE	448+48	31048	30698	30348	25108	25028	15148	14403	14334	11938	8848	5448	N/A	37132	31048	38428	31048	38428	42658
F1-M	POB Airport Access Road	0+00	6084	6434	6784	12024	12104	21984	22729	22798	25194	28284	31684	37132	N/A	6084	13464	6084	13464	17694
F1-N	POE Airport Access Road	60+84	0	350	700	5940	6020	15900	16645	16714	19110	22200	25600	31048	6084	N/A	7380	0	7380	11610
F1-O	EOP Lewis Reef Road	64+20	7380	7730	8080	13320	13400	23280	24025	24094	26490	29580	32980	38428	13464	7380	N/A	7380	0	4230
F1-P	BOP Lewis Reef Road	138+00	0	350	700	5940	6020	15900	16645	16714	19110	22200	25600	31048	6084	0	7380	N/A	7380	11610
F1-Q	POB Seley Road @ Bostwick Lake Road	0+00	7380	7730	8080	13320	13400	23280	24025	24094	26490	29580	32980	38428	13464	7380	0	7380	N/A	4230
F1-R	Seley Road @ G2 Concept Intersection	42+30	11610	11960	12310	17550	17630	27510	28255	28324	30720	33810	37210	42658	17694	11610	4230	11610	4230	N/A

FILENAME: _____
 VPORT: _____
 WREF: _____
 DESIGNED BY: _____
 CHECKED BY: _____
 DRAWN BY: _____
 PLOT DATE: _____
 PLOT SCALE: _____
 DATE: _____
 DATE: _____
 DATE: _____



SCALE 1:200



STATE OF ALASKA
 DEPARTMENT OF TRANSPORTATION
 AND
 PUBLIC FACILITIES
 GRAVINA ACCESS PROJECT


ROADWAY PLAN SHEET
 DATE 09.04 SHEET 17

REVISIONS	
No.	DESCRIPTION

STATE ALASKA PROJECT DESIGNATION

HDR ALASKA, INC.


FILENAME: _____ PLOT DATE: _____ DESIGNED BY: _____ DATE: _____
 VPORT: _____ PLOT SCALE: _____ CHECKED BY: _____ DATE: _____
 XREF: _____ SCALE: _____ DRAWN BY: _____ DATE: _____

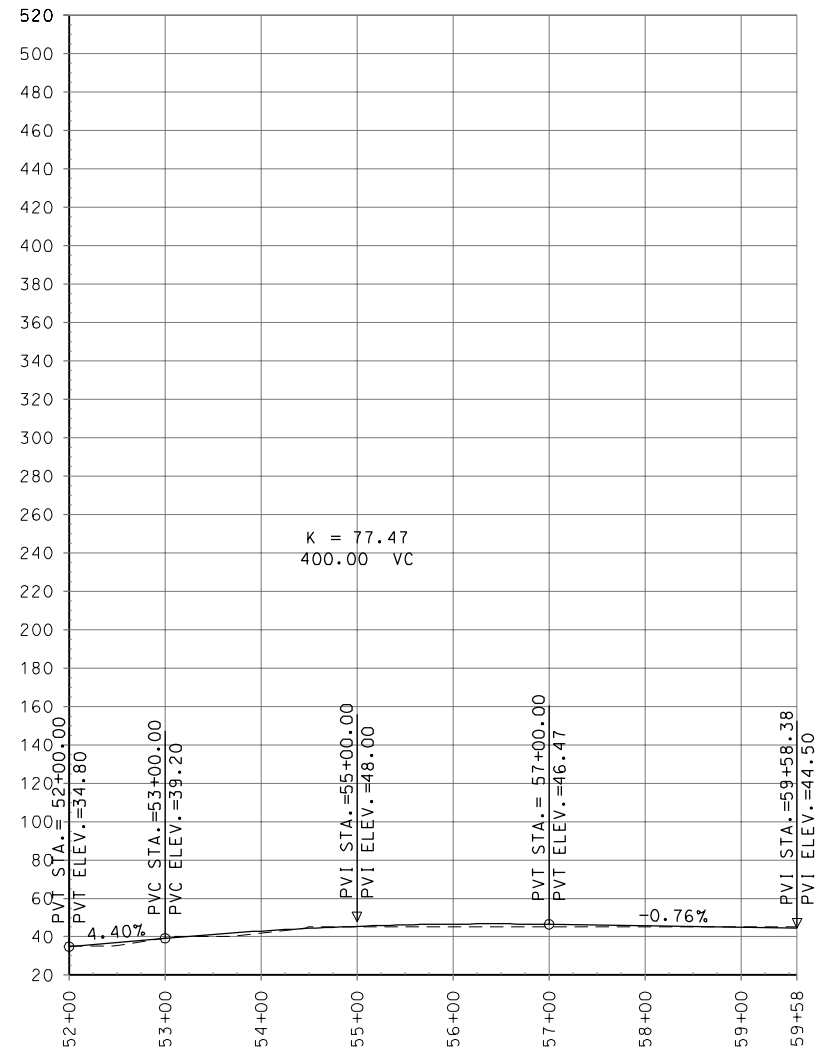

SCALE 1:200

REVISIONS		
No.	DATE	DESCRIPTION

STATE ALASKA PROJECT DESIGNATION

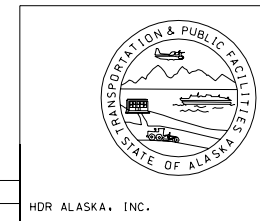


STATE OF ALASKA
 DEPARTMENT OF TRANSPORTATION
 AND
 PUBLIC FACILITIES
 GRAVINA ACCESS PROJECT

ROADWAY PROFILE SHEET

DATE SHEET

HDR ALASKA, INC.


FILENAME: _____
 VPORT: _____
 WREF: _____
 DESIGNED BY: _____
 CHECKED BY: _____
 DRAWN BY: _____
 DATE: _____
 DATE: _____
 DATE: _____
 PLOT SCALE: _____
 SCALE: _____

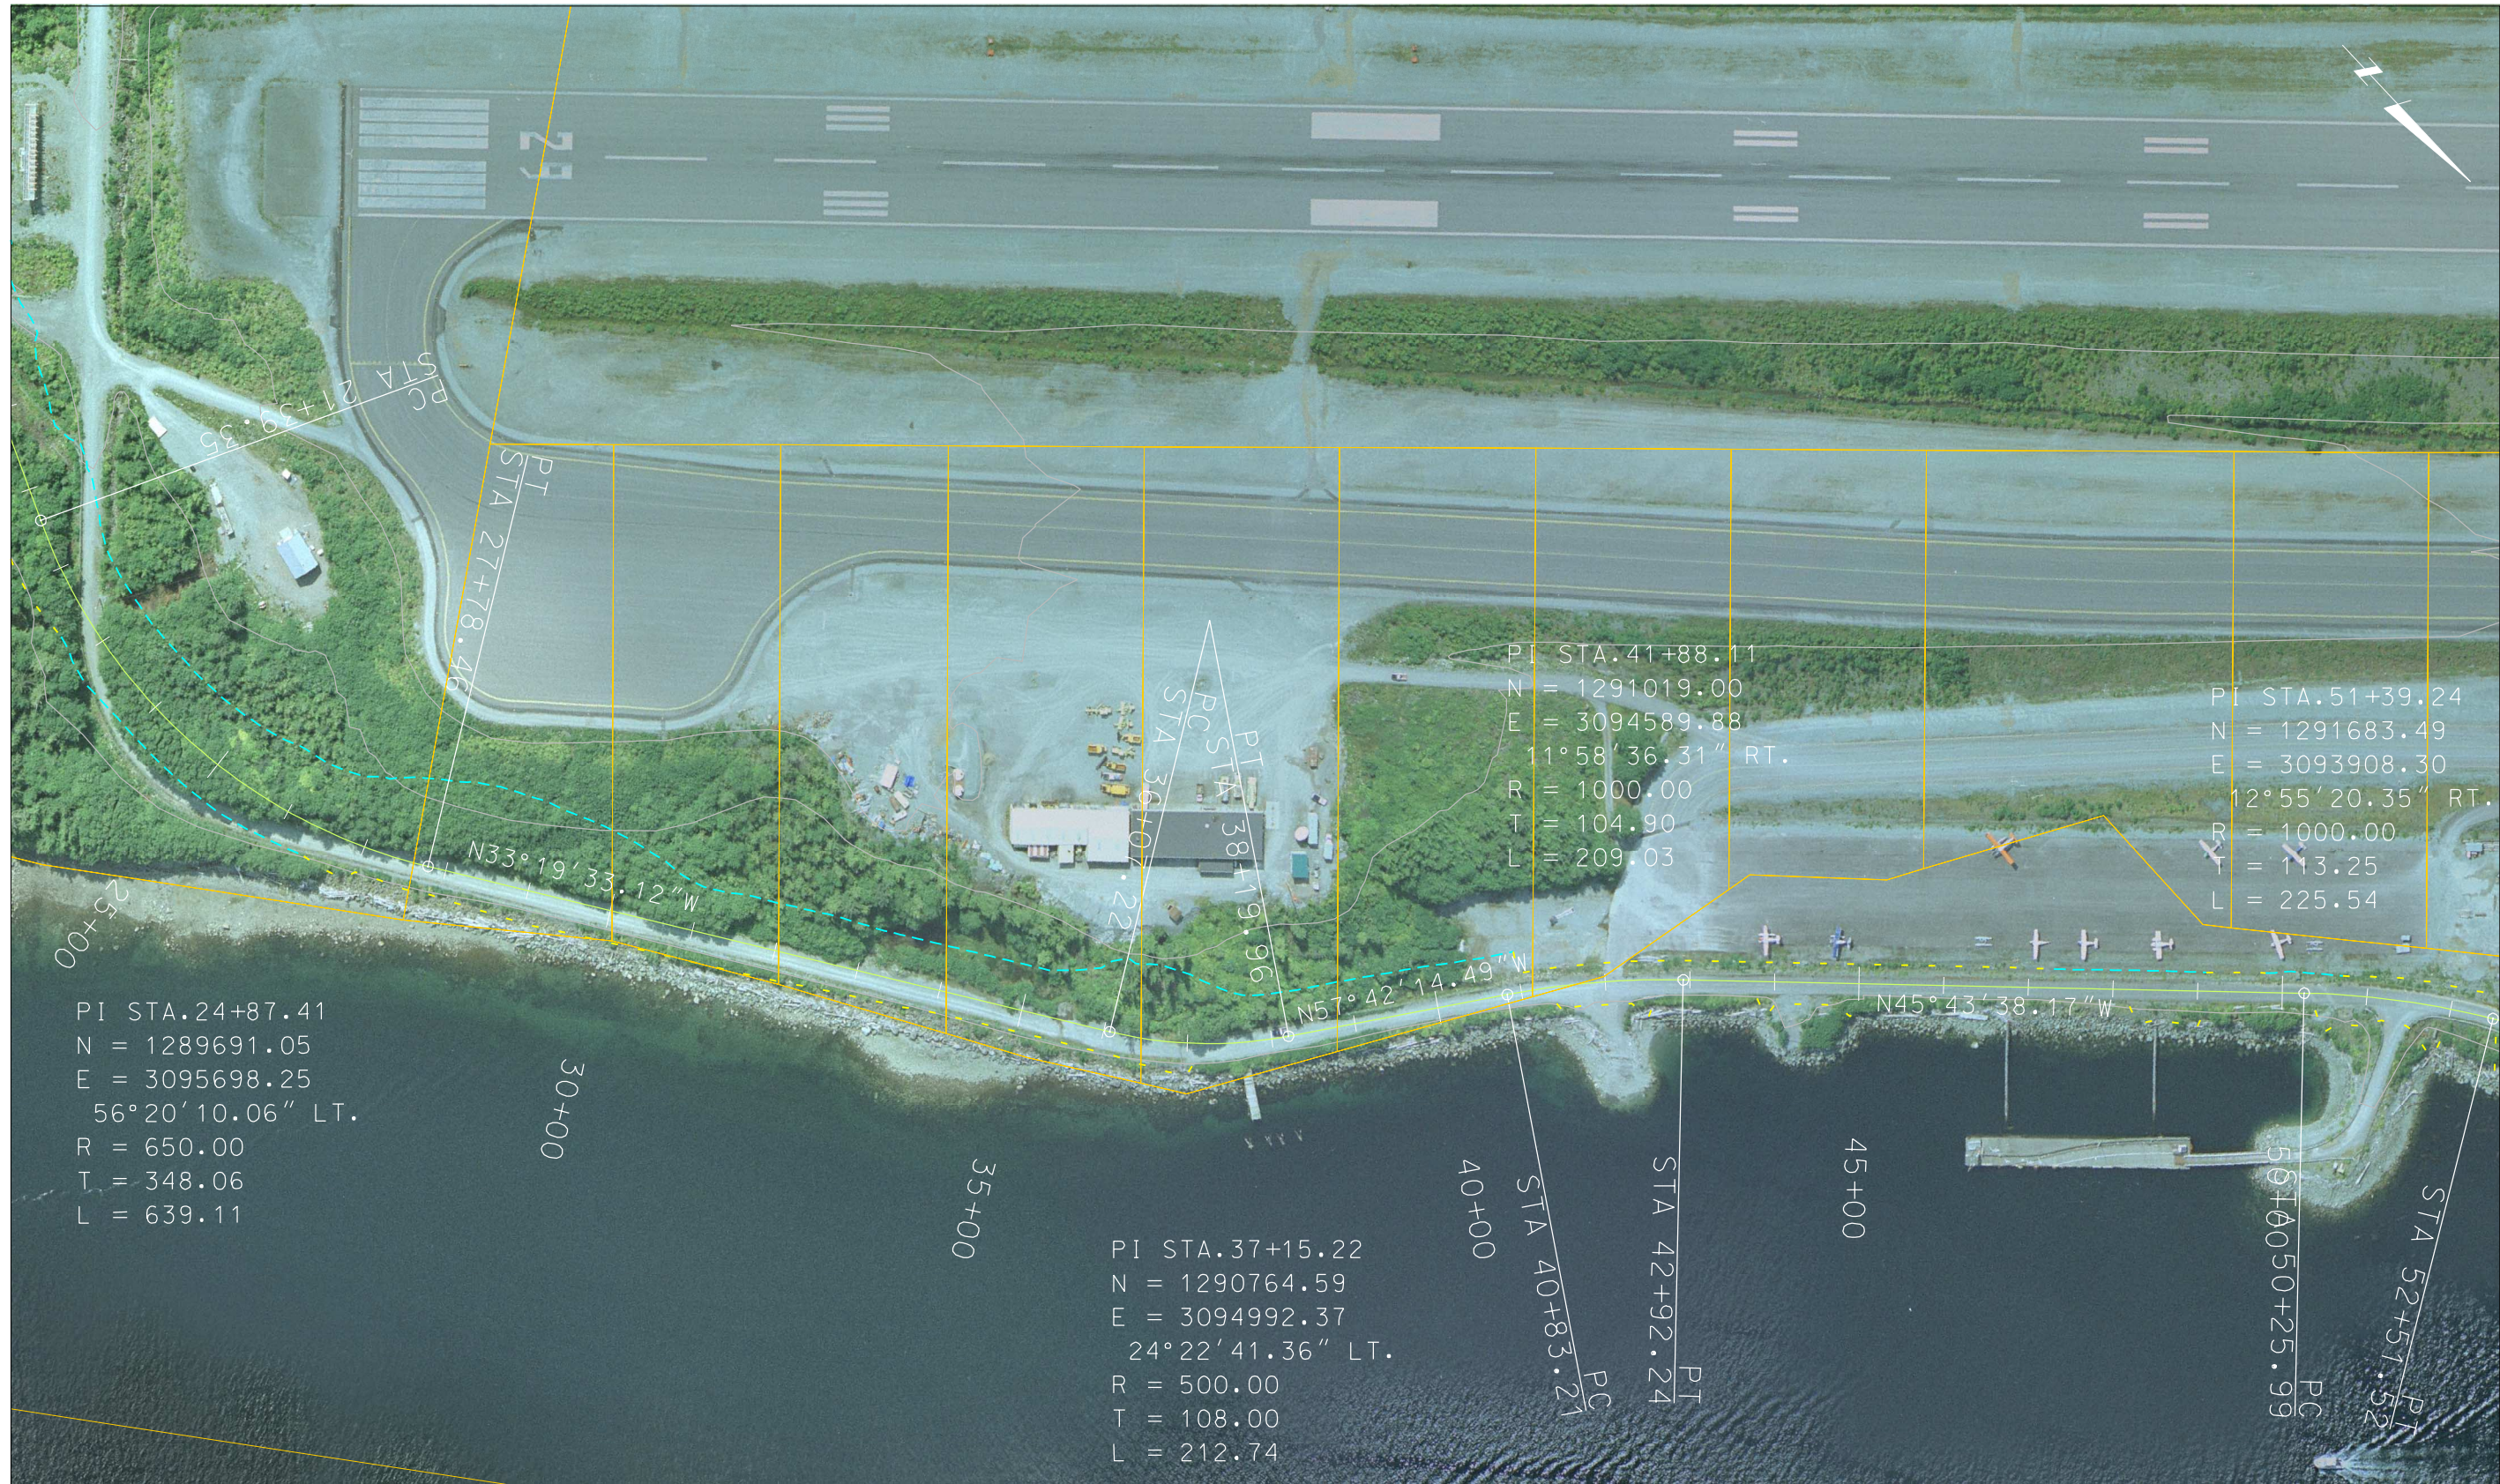

SCALE 1:200

REVISIONS	
No.	DATE

STATE ALASKA PROJECT DESIGNATION

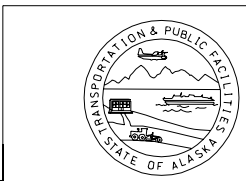


HDR ALASKA, INC.

STATE OF ALASKA
 DEPARTMENT OF TRANSPORTATION
 AND
 PUBLIC FACILITIES
 GRAVINA ACCESS PROJECT

ROADWAY PLAN SHEET
 DATE 09.04 SHEET 16


FILENAME: _____ PLOT DATE: _____ DESIGNED BY: _____ DATE: _____
 VPORT: _____ PLOT SCALE: _____ CHECKED BY: _____ DATE: _____
 WREF: _____ SCALE: _____ DRAWN BY: _____ DATE: _____

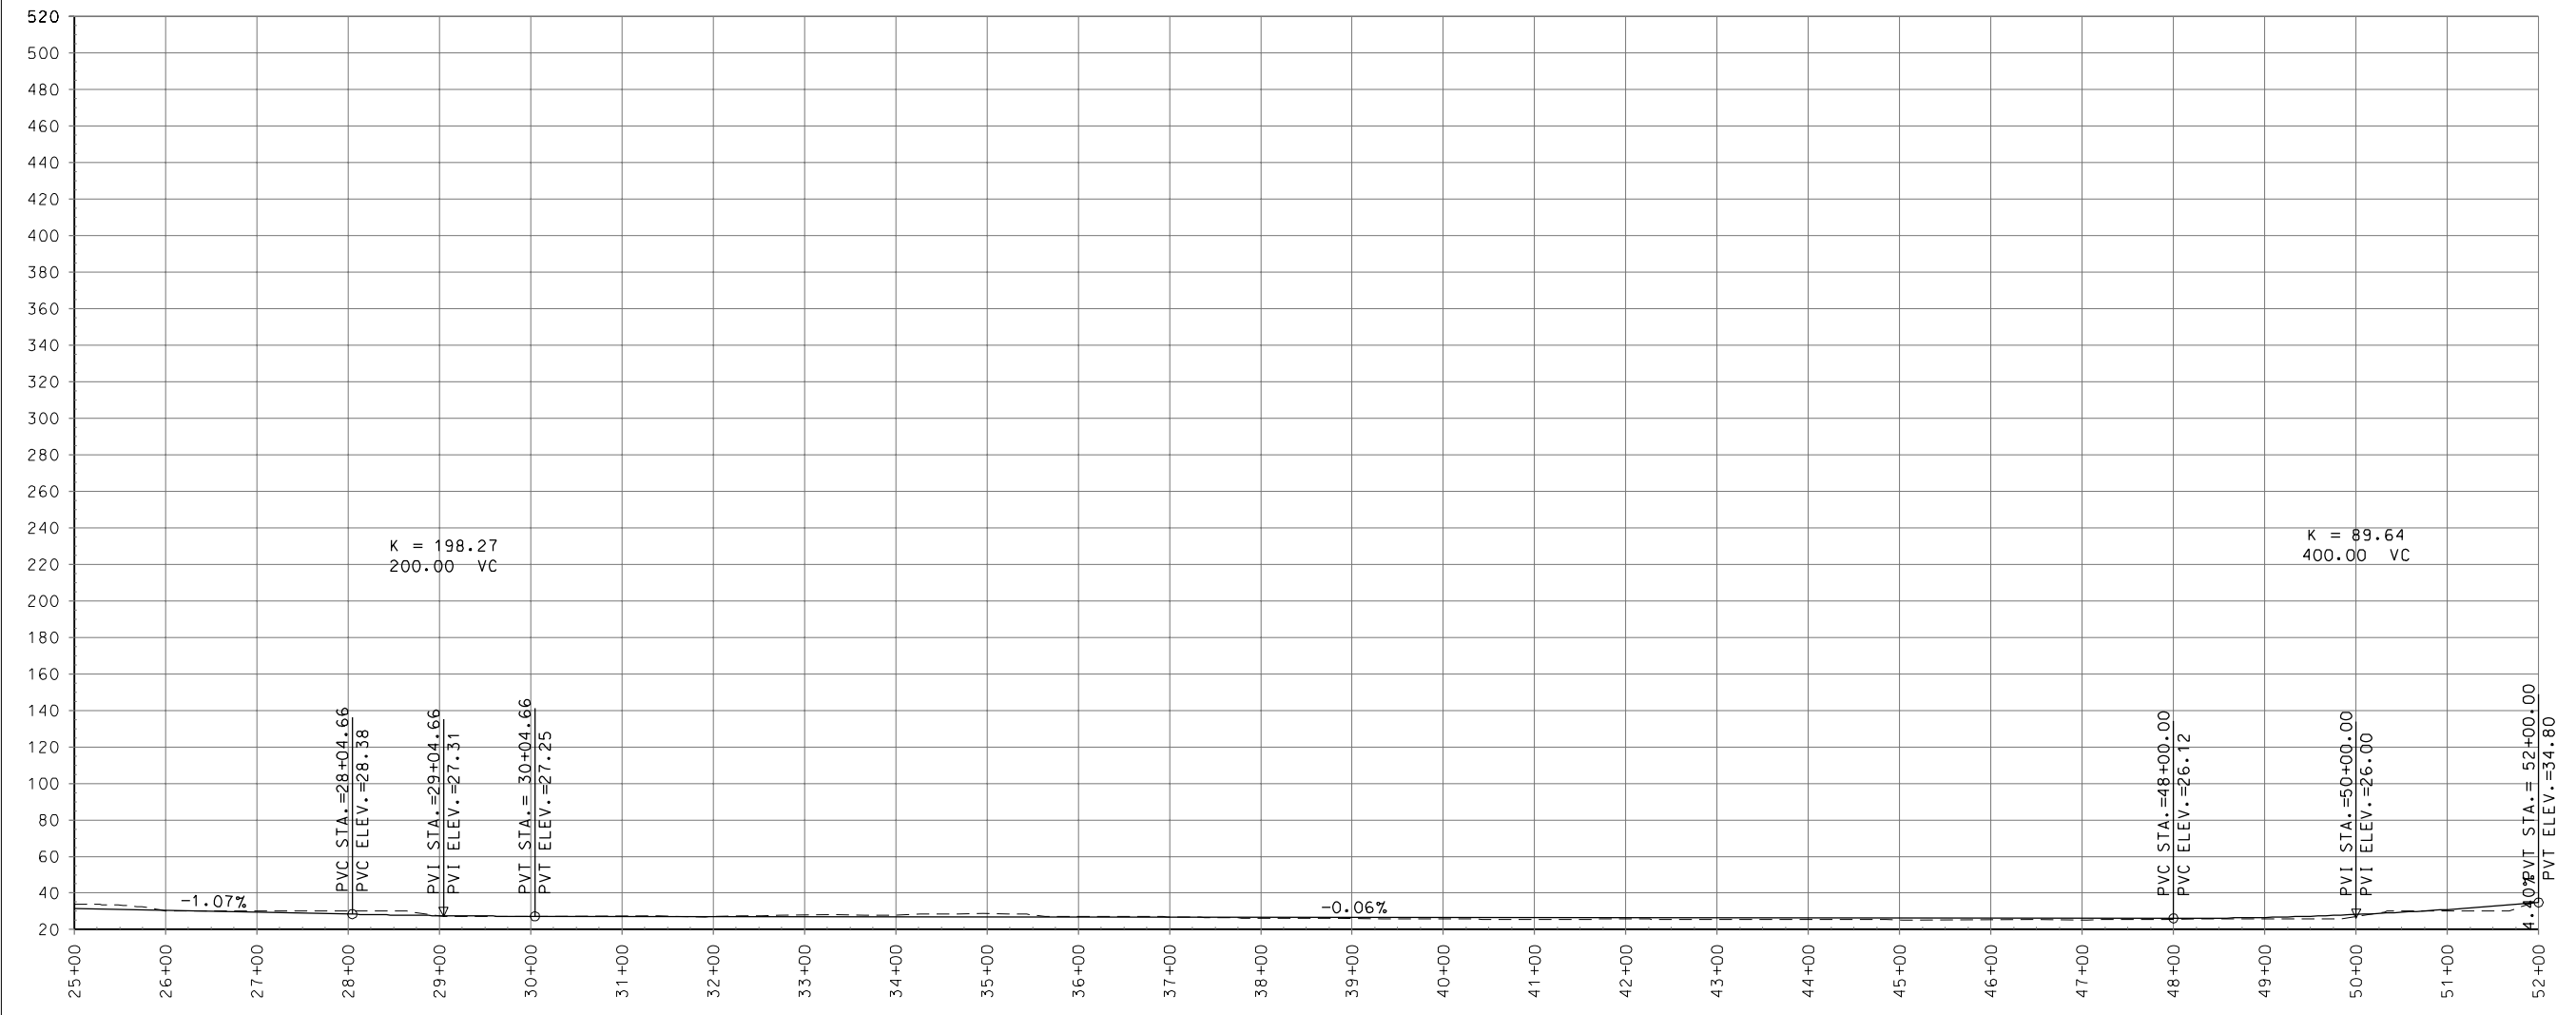

SCALE 1:200

REVISIONS	
No.	DATE

STATE ALASKA PROJECT DESIGNATION

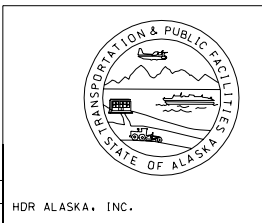

STATE OF ALASKA
 DEPARTMENT OF TRANSPORTATION
 AND
 PUBLIC FACILITIES
 GRAVINA ACCESS PROJECT
 ROADWAY PROFILE SHEET
 DATE _____ SHEET _____

HDR ALASKA, INC.


FILENAME: _____
 VPORT: _____
 WREF: _____
 DESIGNED BY: _____
 CHECKED BY: _____
 DRAWN BY: _____
 DATE: _____
 DATE: _____
 DATE: _____
 PLOT SCALE: _____
 SCALE: _____



SCALE 1:200

REVISIONS	
No.	DESCRIPTION

STATE ALASKA PROJECT DESIGNATION

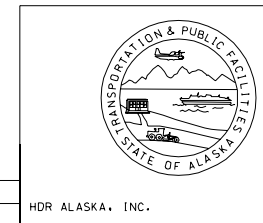


STATE OF ALASKA
 DEPARTMENT OF TRANSPORTATION
 AND
 PUBLIC FACILITIES
 GRAVINA ACCESS PROJECT

ROADWAY PLAN SHEET
 DATE 09.04 SHEET 15

HDR ALASKA, INC.


FILENAME: _____ PLOT DATE: _____ DESIGNED BY: _____ DATE: _____
 VPORT: _____ PLOT SCALE: _____ CHECKED BY: _____ DATE: _____
 XREF: _____ SCALE: _____ DRAWN BY: _____ DATE: _____

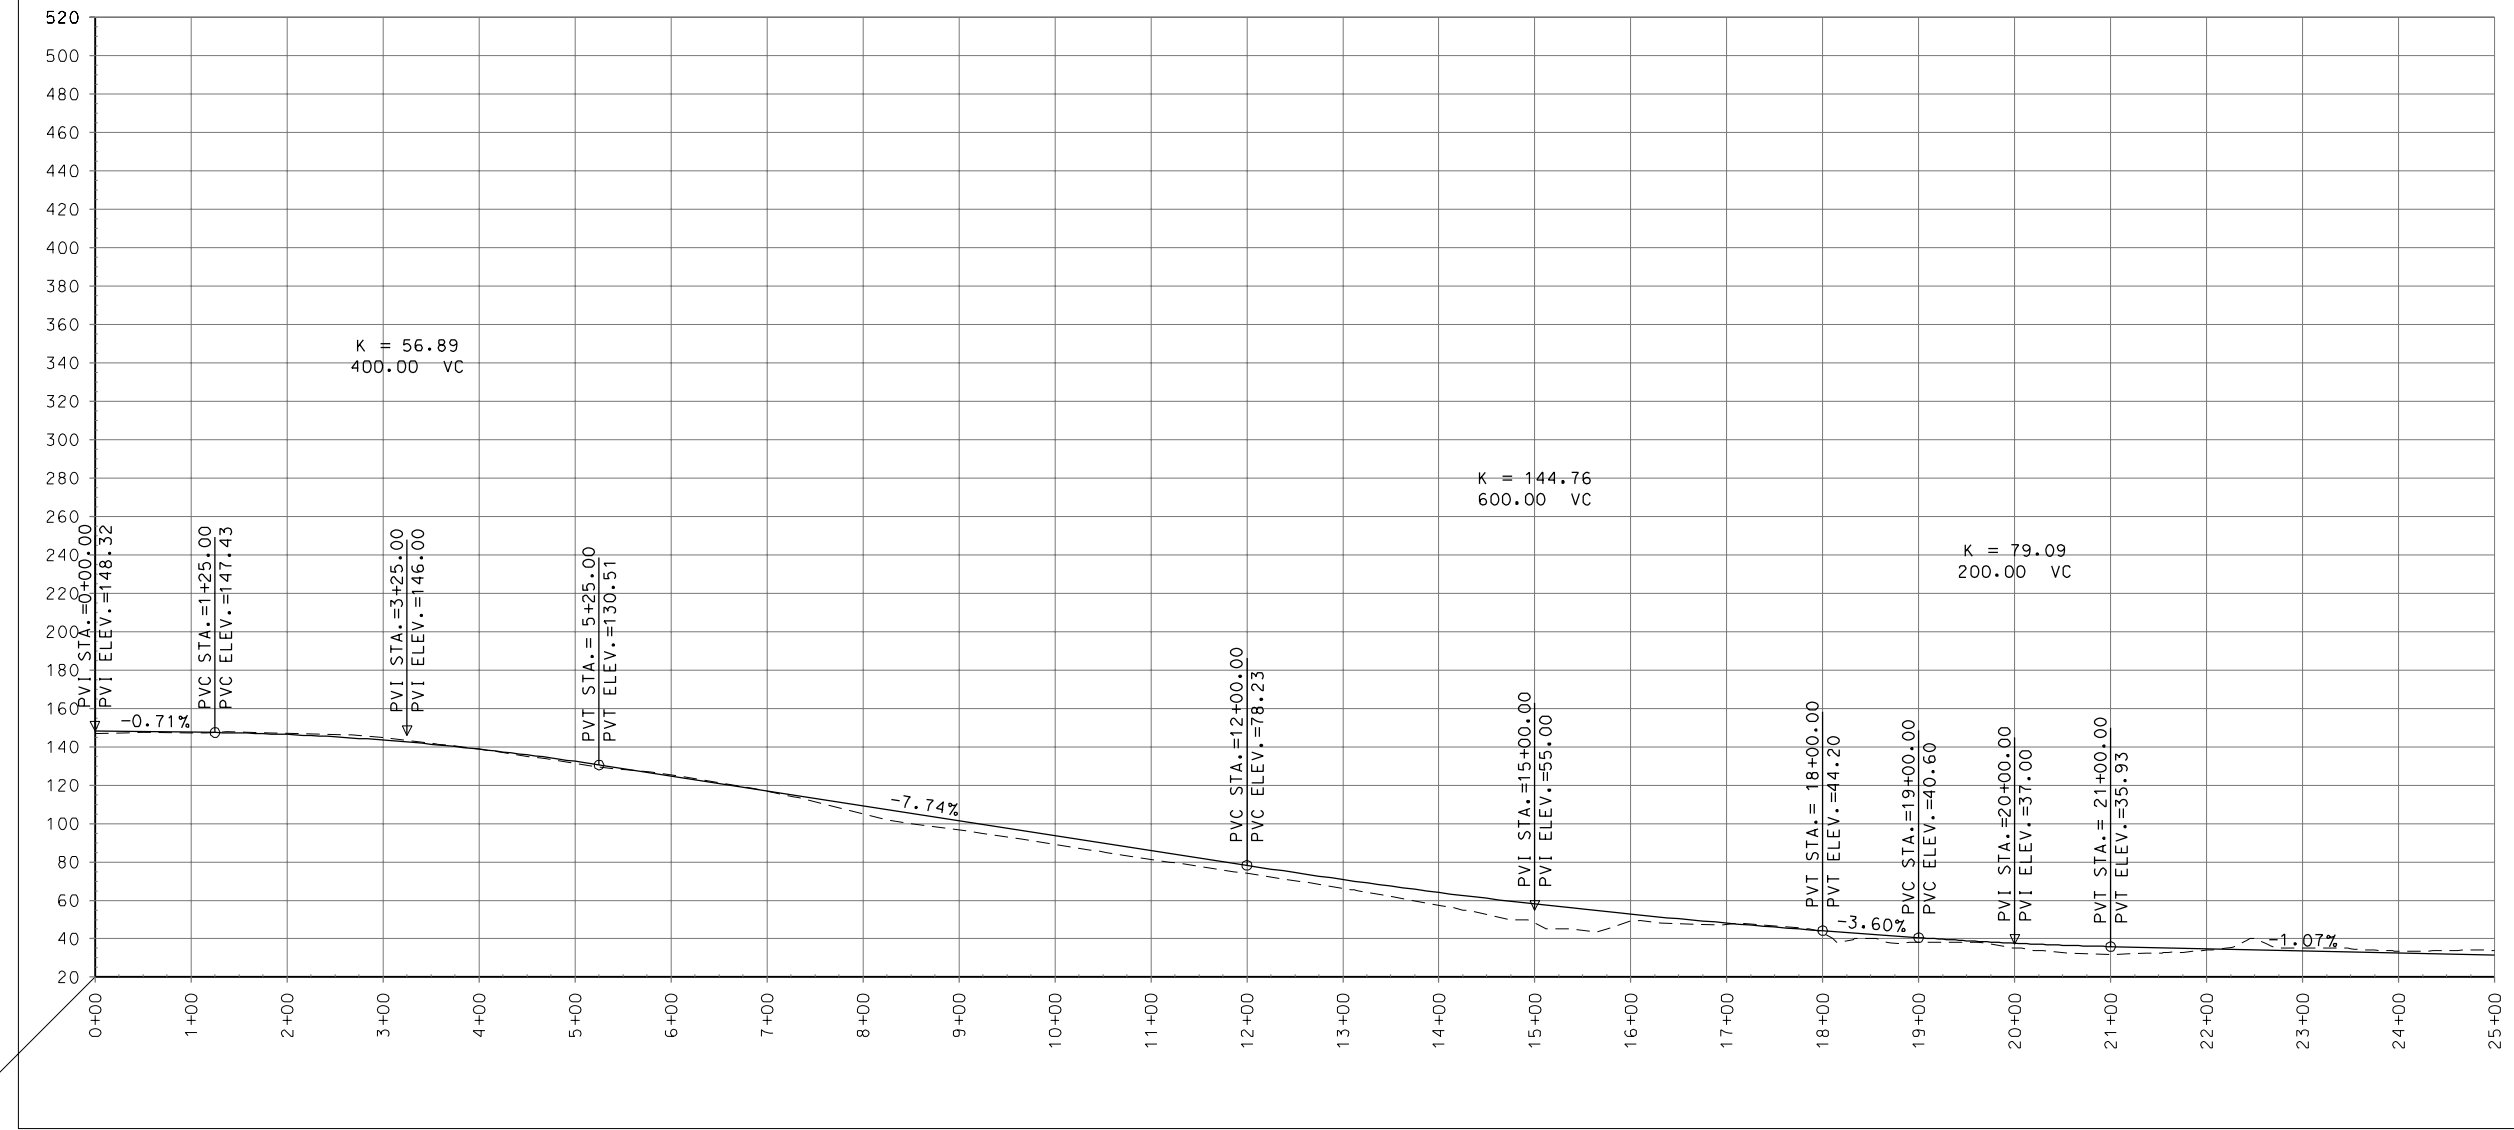

SCALE 1:200

REVISIONS	
No.	DATE

STATE ALASKA PROJECT DESIGNATION

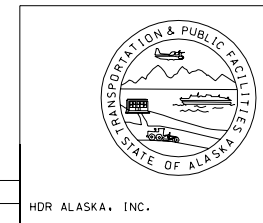

HDR ALASKA, INC.

STATE OF ALASKA
 DEPARTMENT OF TRANSPORTATION
 AND
 PUBLIC FACILITIES
 GRAVINA ACCESS PROJECT
 ROADWAY PROFILE SHEET
 DATE _____ SHEET _____


FILENAME: _____
 REPORT: _____
 VREF: _____
 DESIGNED BY: _____
 CHECKED BY: _____
 DRAWN BY: _____
 PLOT DATE: _____
 PLOT SCALE: _____
 DATE: _____
 DATE: _____
 DATE: _____



SCALE 1:200

REVISIONS		
No.	DATE	DESCRIPTION

STATE ALASKA PROJECT DESIGNATION

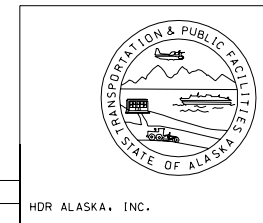


STATE OF ALASKA
 DEPARTMENT OF TRANSPORTATION
 AND
 PUBLIC FACILITIES
 GRAVINA ACCESS PROJECT

ROADWAY PLAN SHEET
 DATE 09.04 SHEET 3

HDR ALASKA, INC.


FILENAME:	DESIGNED BY:
VPDRT:	CHECKED BY:
WREF:	DRAWN BY:
	DATE:
	DATE:
	DATE:

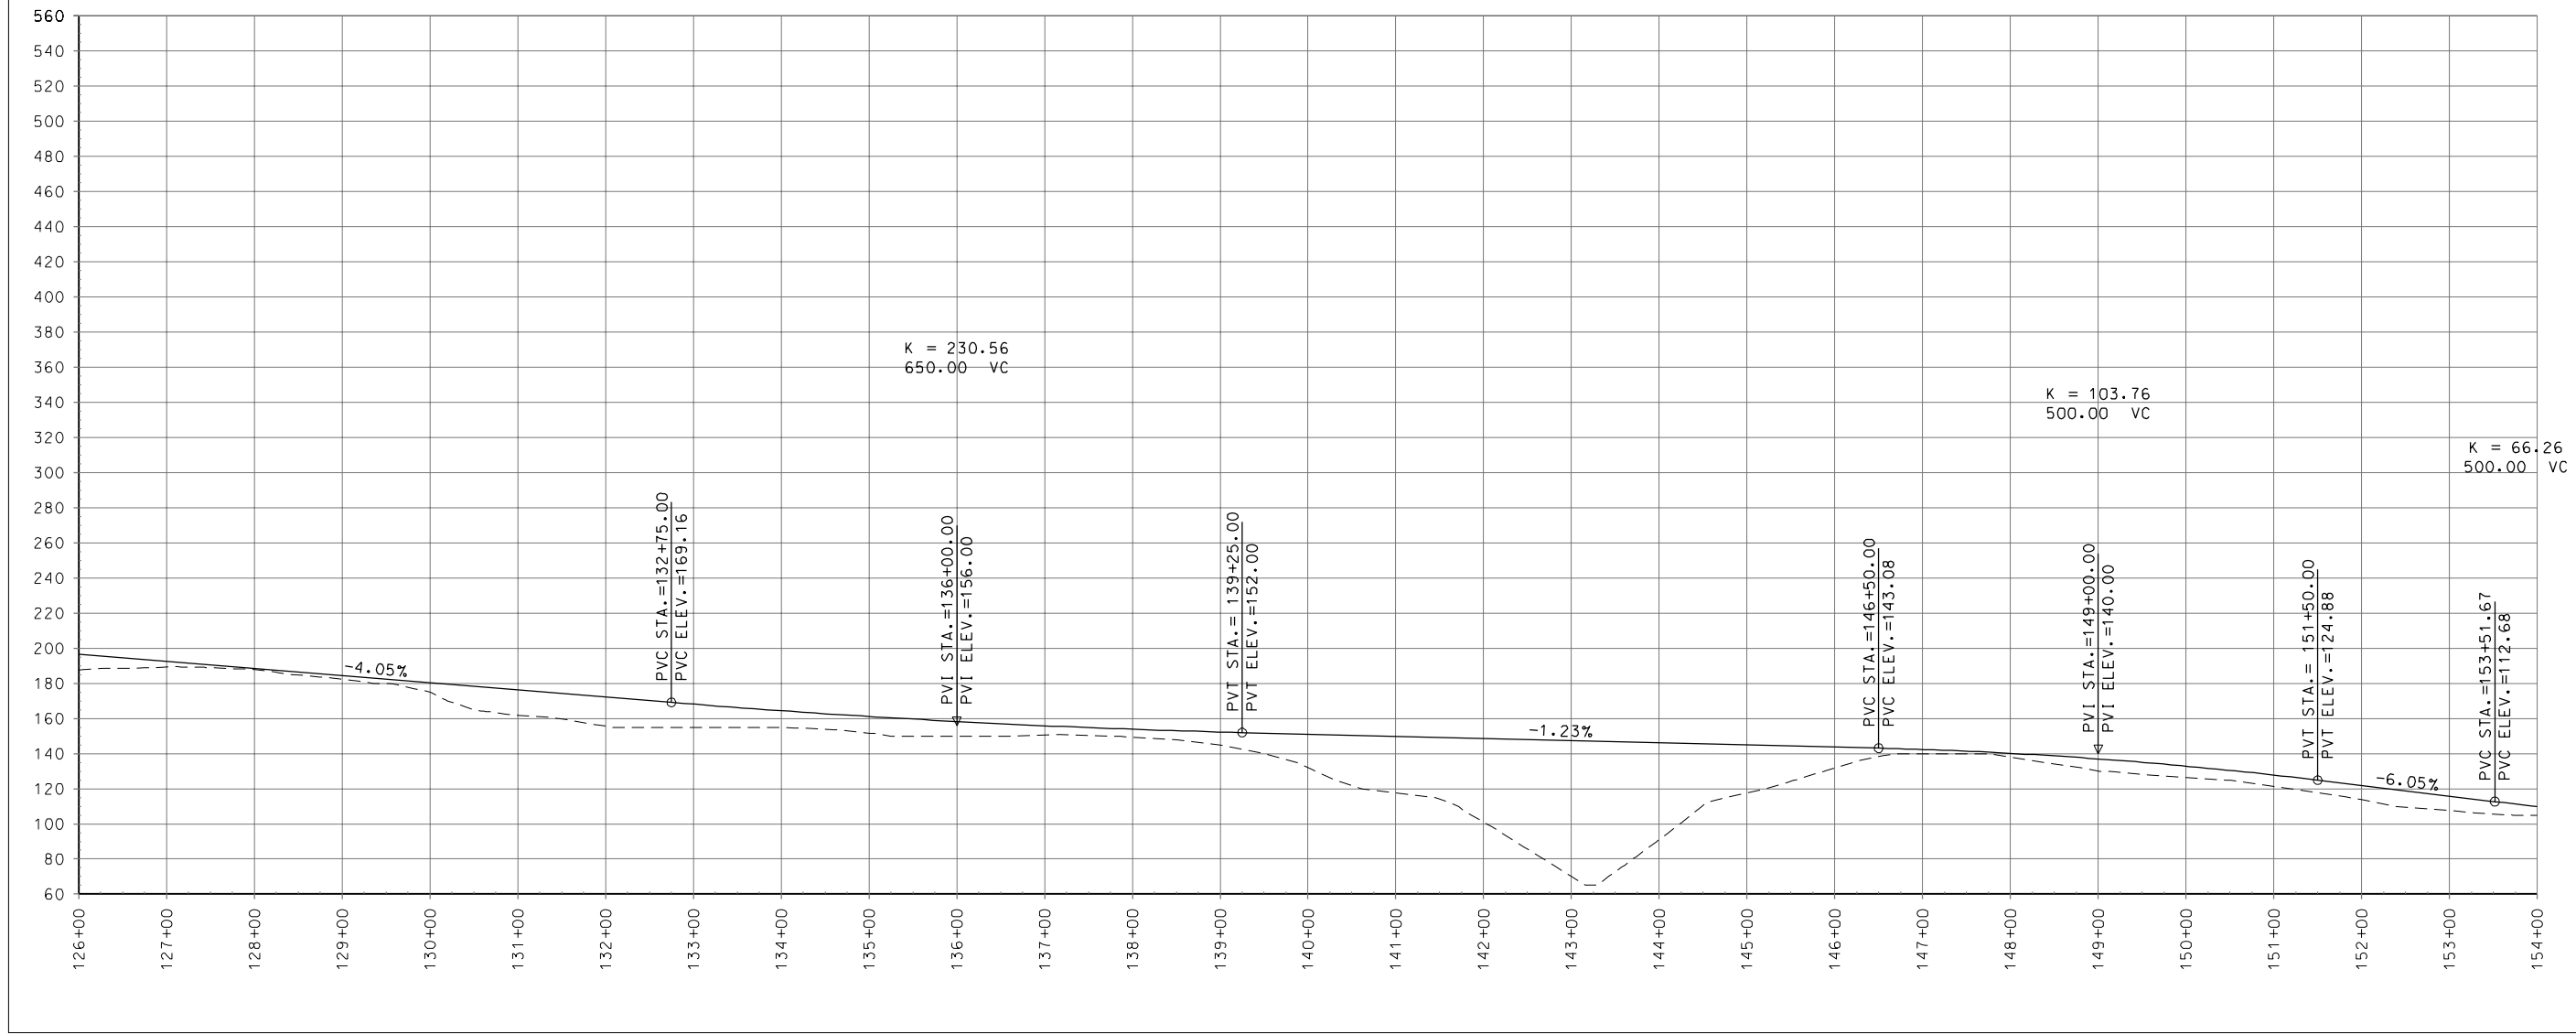

SCALE 1:200

REVISIONS	
No.	DATE

STATE ALASKA PROJECT DESIGNATION

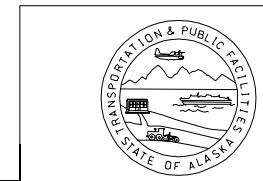


HDR ALASKA, INC.


STATE OF ALASKA
DEPARTMENT OF TRANSPORTATION
AND
PUBLIC FACILITIES
GRAVINA ACCESS PROJECT

ROADWAY PROFILE SHEET
DATE 09.04 SHEET 3

SHEET NO.	TOTAL SHEETS	
4	15	
STATE	YEAR	
ALASKA	2008	
ADDENDUM NO.		
-		
PROJECT DESIGNATION		
REVISIONS		
NO.	DATE	DESCRIPTION

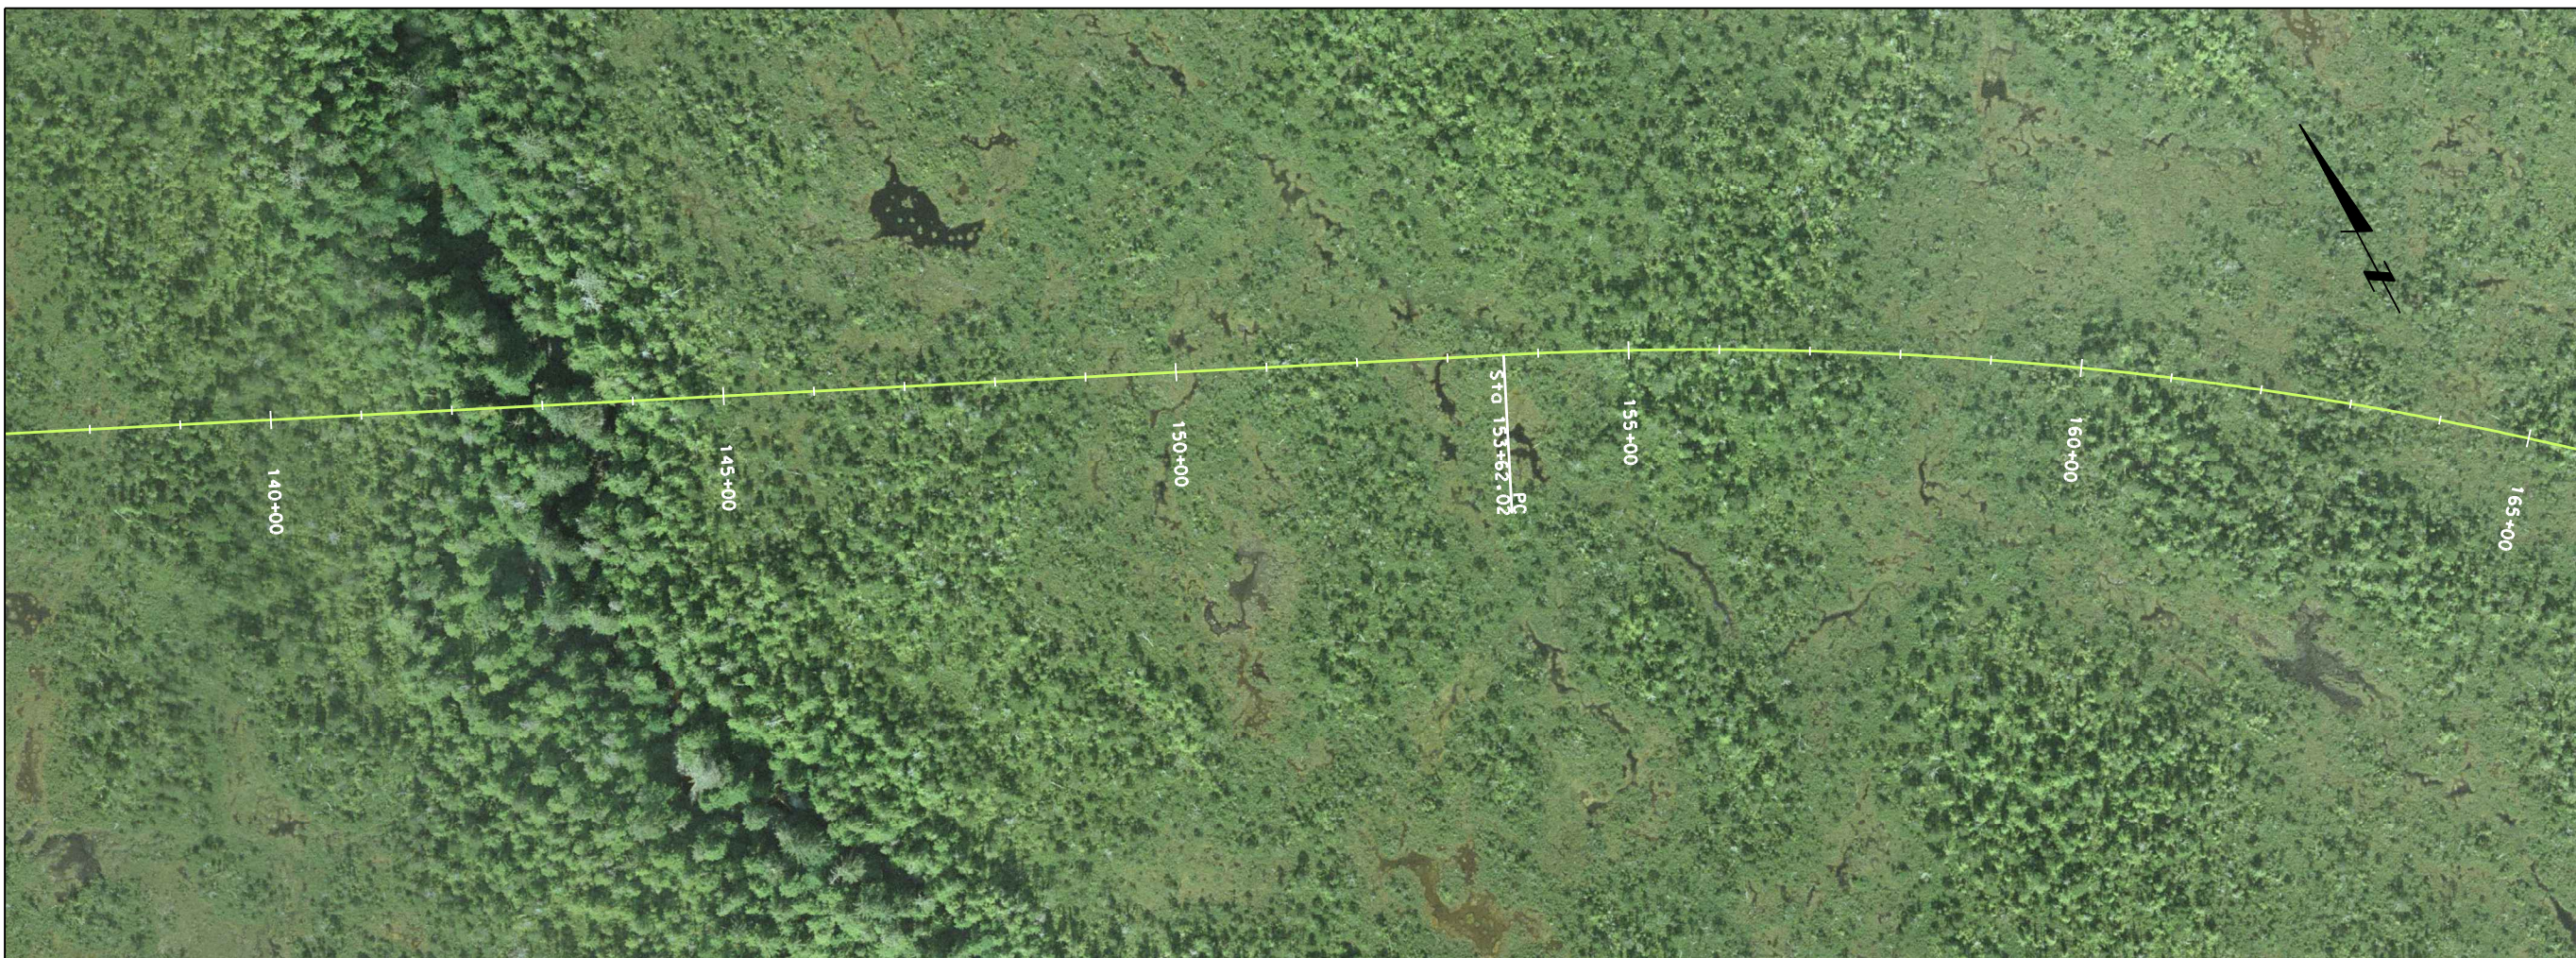

FILENAME: _____ PLOT DATE: _____
 SCALE: _____ CHECKED BY: _____ DATE: _____
 DRAWN BY: _____

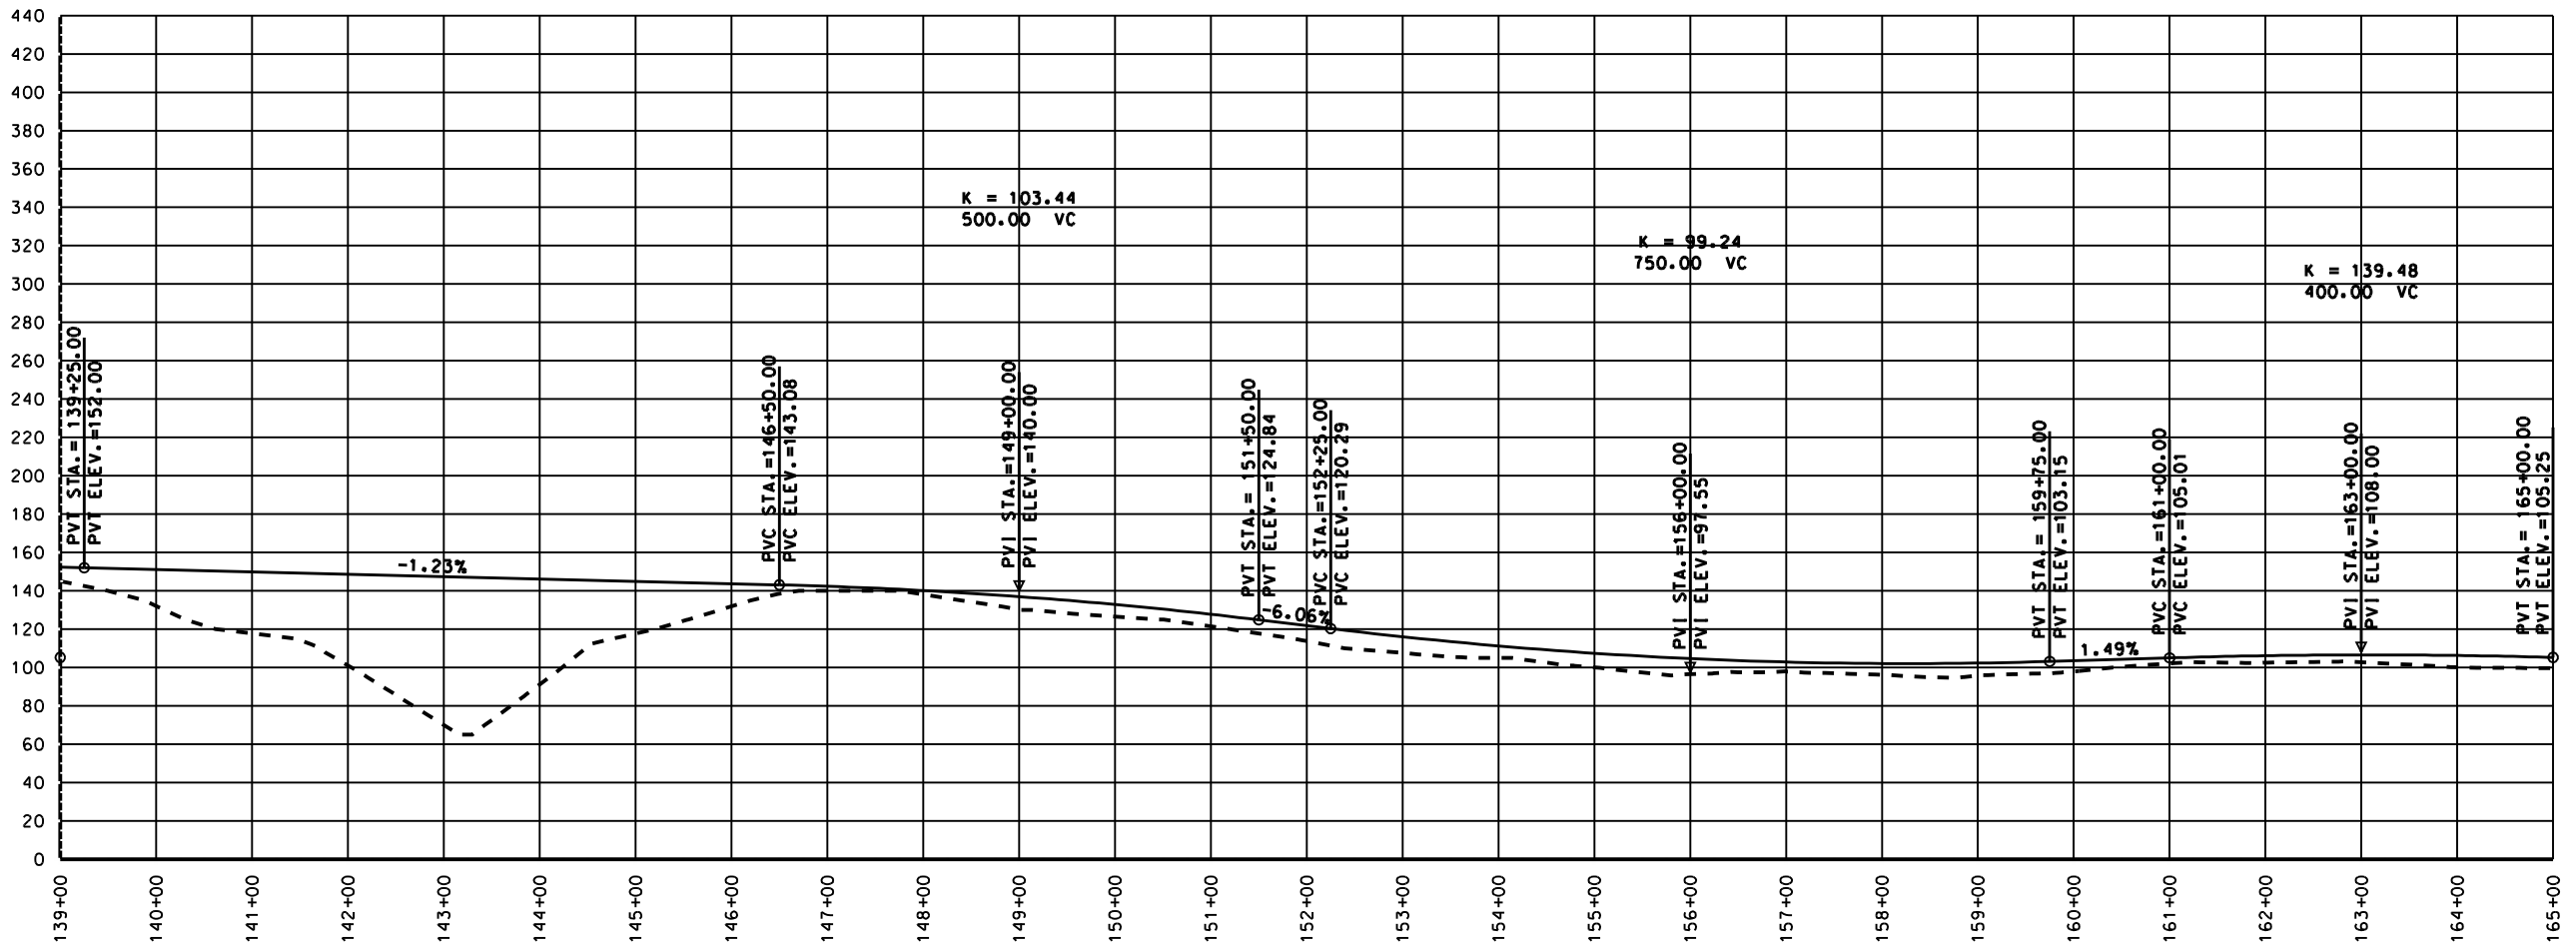



HDR ALASKA, Inc.
 STATE OF ALASKA
 DEPARTMENT OF TRANSPORTATION
 AND PUBLIC FACILITIES

GRAVINA ACCESS
 F-1
 PLAN & PROFILE

SHEET NO.	TOTAL SHEETS	
5	15	
STATE	YEAR	
ALASKA	2008	
ADDENDUM NO.		
-		
PROJECT DESIGNATION		
REVISIONS		
NO.	DATE	DESCRIPTION



FILENAME: _____ PLOT DATE: _____
 SCALE: _____ CHECKED BY: _____ DATE: _____
 DRAWN BY: _____

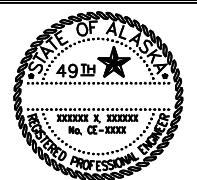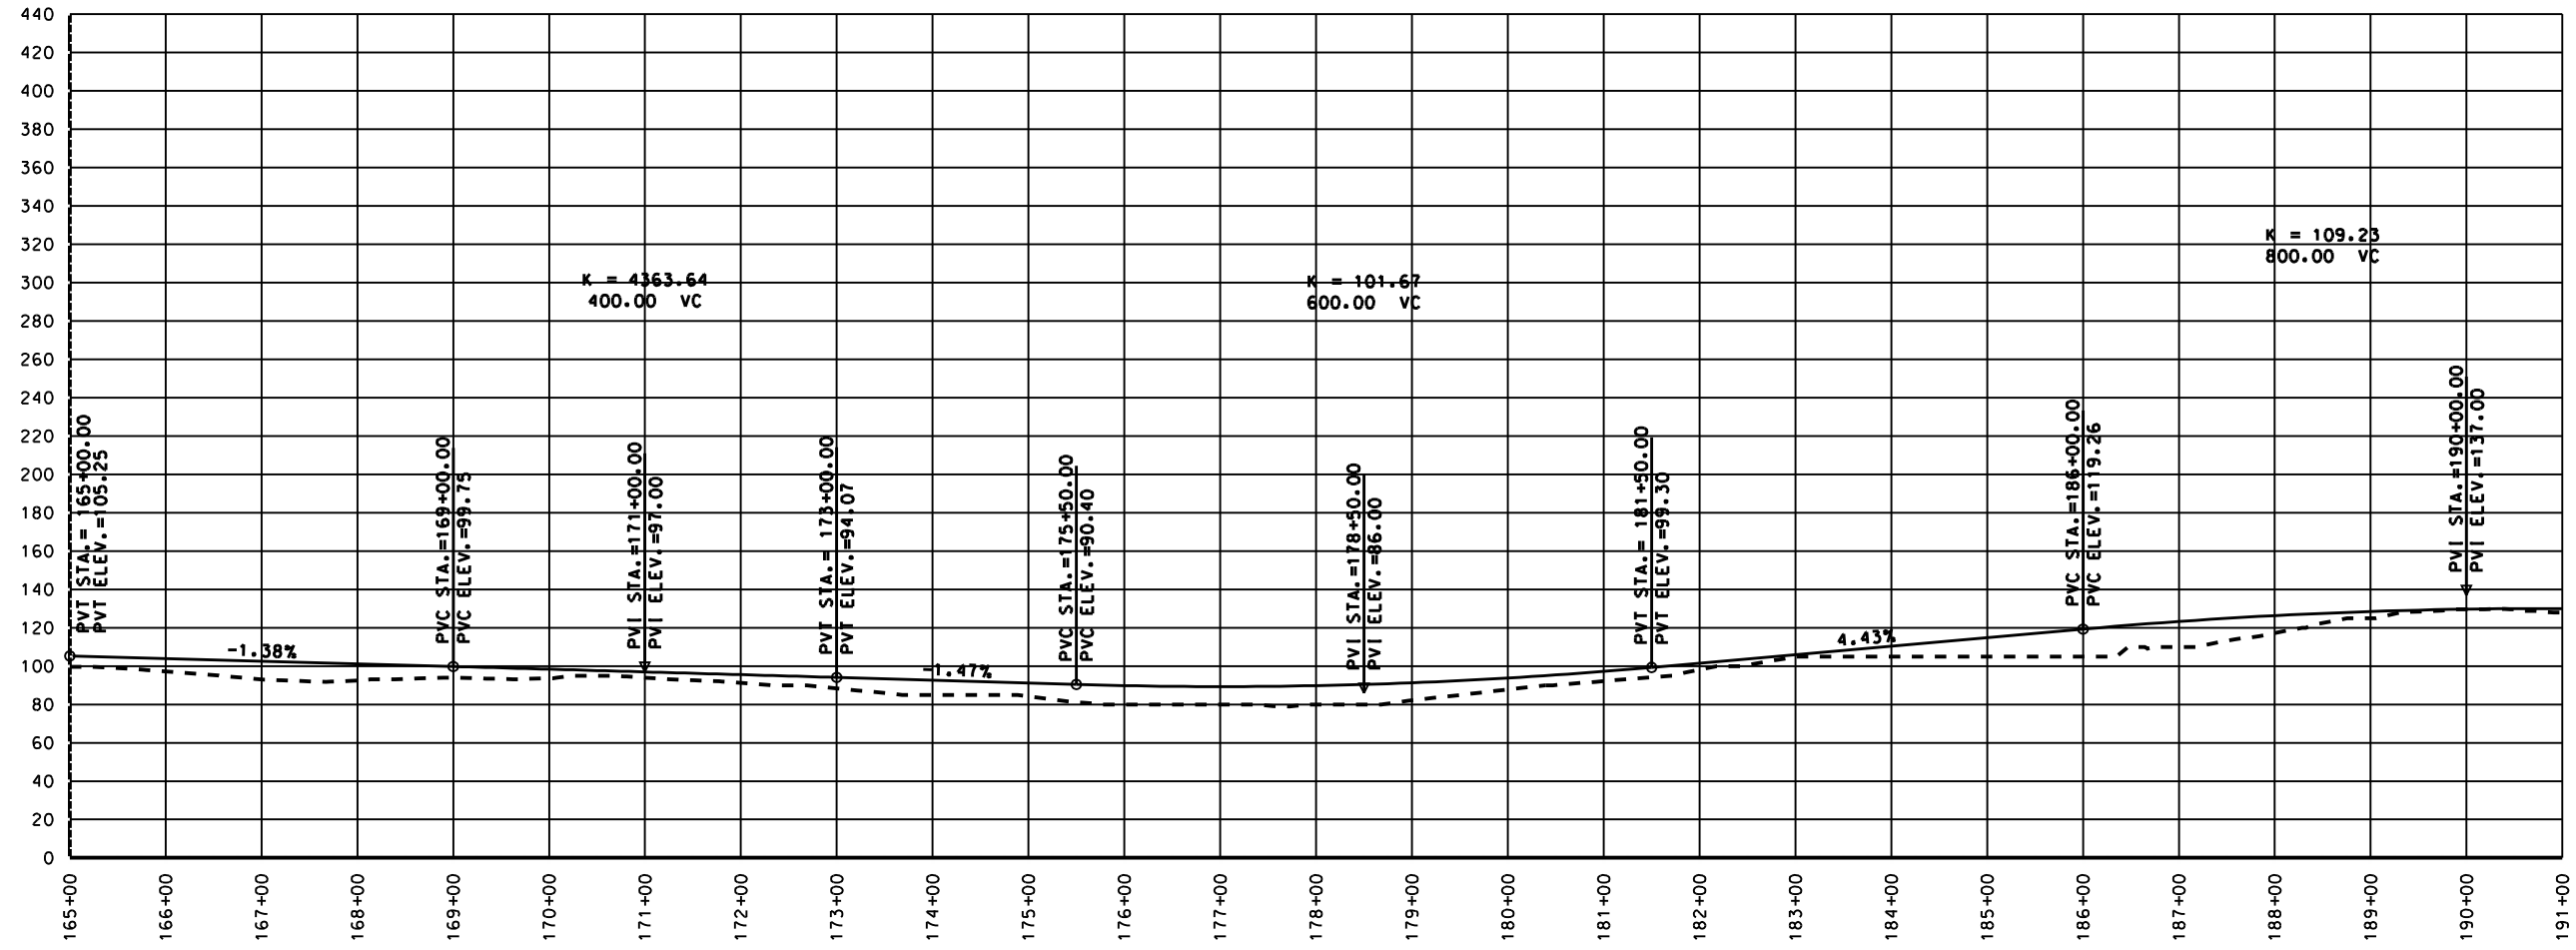

HDR ALASKA, Inc.


STATE OF ALASKA
DEPARTMENT OF TRANSPORTATION
AND PUBLIC FACILITIES

GRAVINA ACCESS
F-1
PLAN & PROFILE

SHEET NO.	TOTAL SHEETS	
6	15	
STATE	YEAR	
ALASKA	2008	
ADDENDUM NO.		
-		
PROJECT DESIGNATION		
REVISIONS		
NO.	DATE	DESCRIPTION



FILENAME: _____ PLOT DATE: _____
 CHECKED BY: _____ DRAWN BY: _____
 SCALE: _____

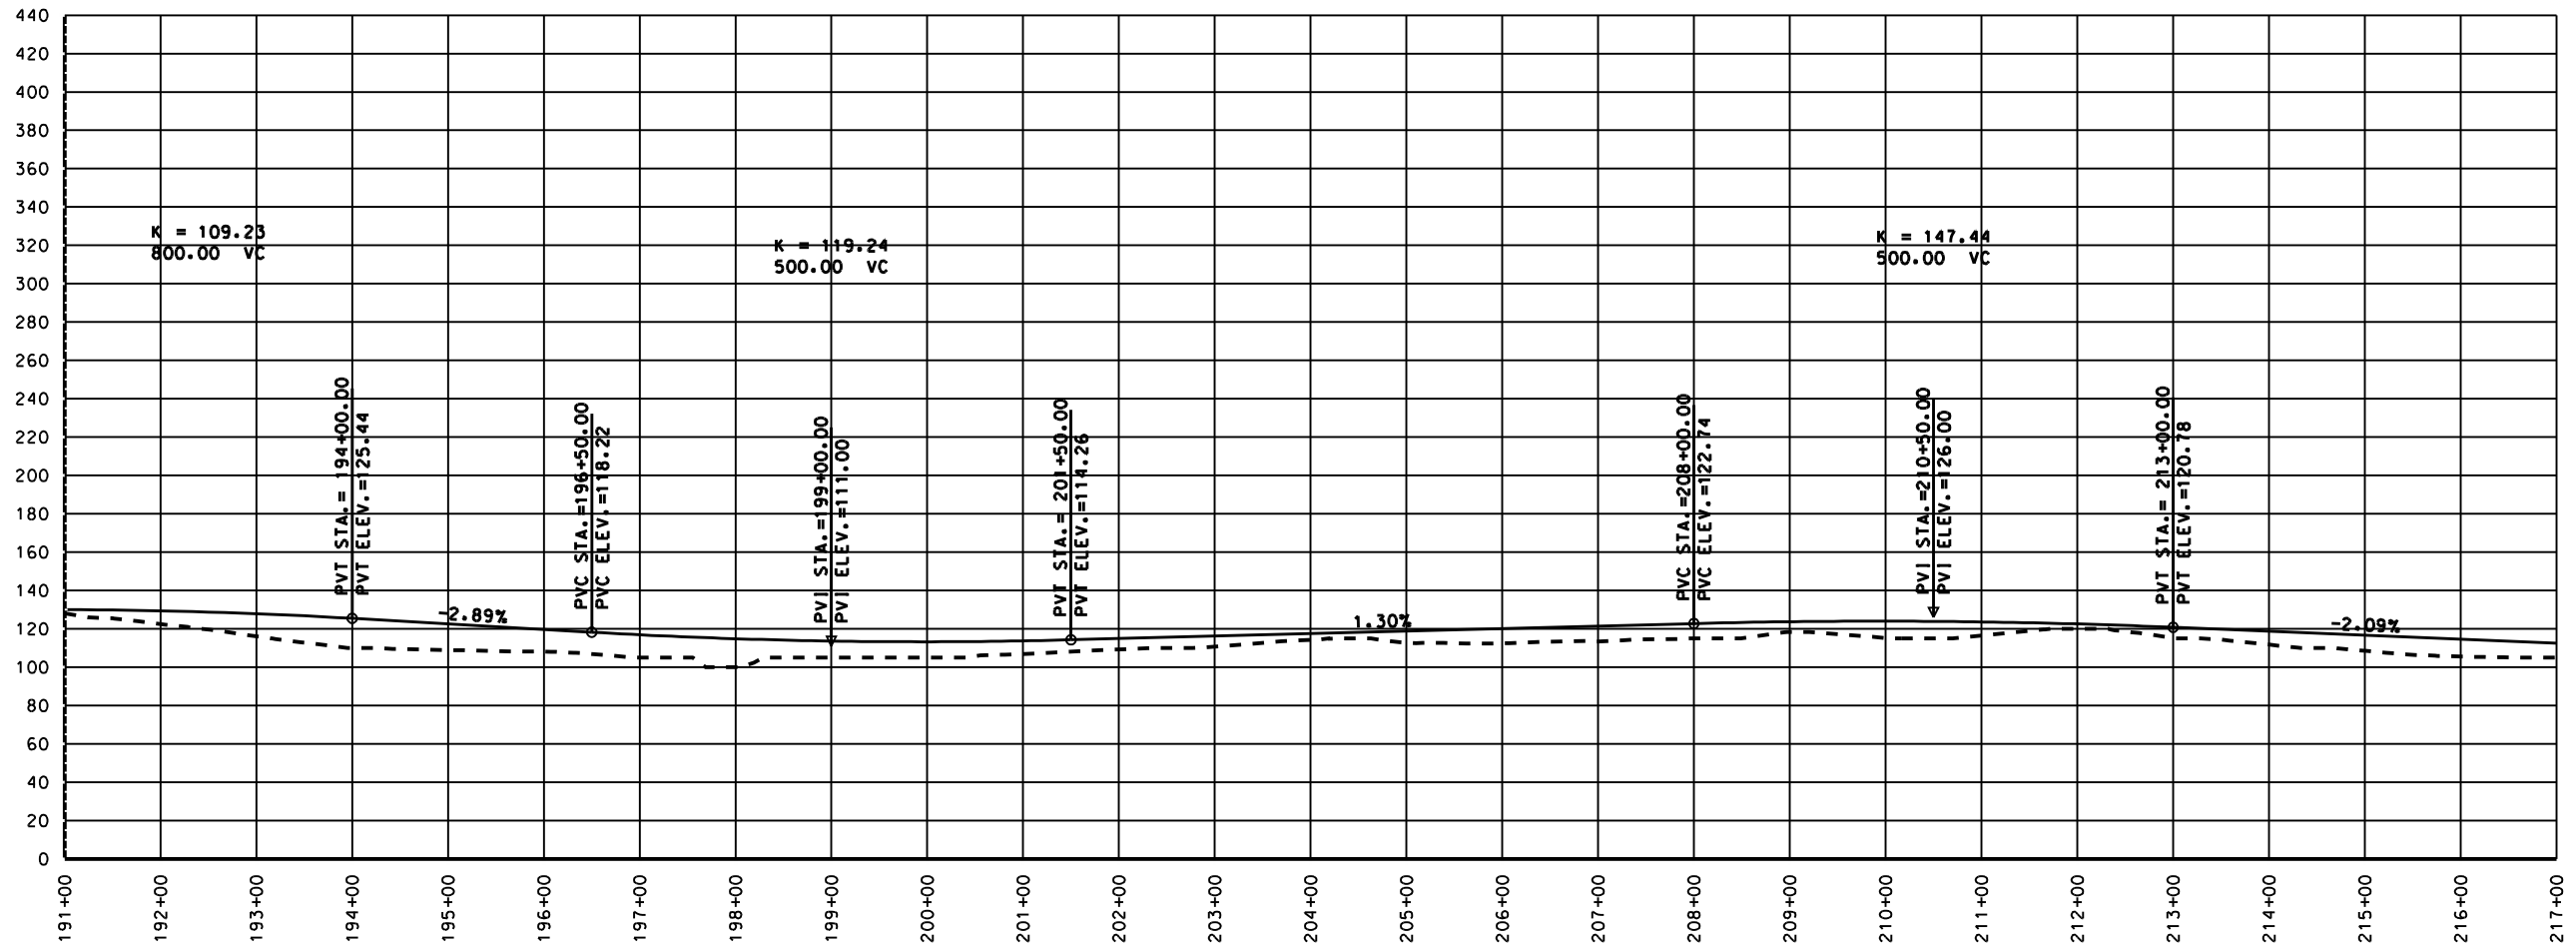



HDR ALASKA, Inc.
 STATE OF ALASKA
 DEPARTMENT OF TRANSPORTATION
 AND PUBLIC FACILITIES

GRAVINA ACCESS
 F-1
 PLAN & PROFILE

SHEET NO.	TOTAL SHEETS	
7	15	
STATE	YEAR	
ALASKA	2008	
ADDENDUM NO.		
-		
PROJECT DESIGNATION		
-		
REVISIONS		
NO.	DATE	DESCRIPTION



FILE NAME: _____ CHECKED BY: _____ DATE: _____
 SCALE: _____ DRAWN BY: _____

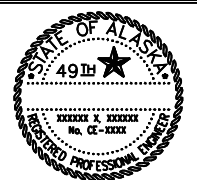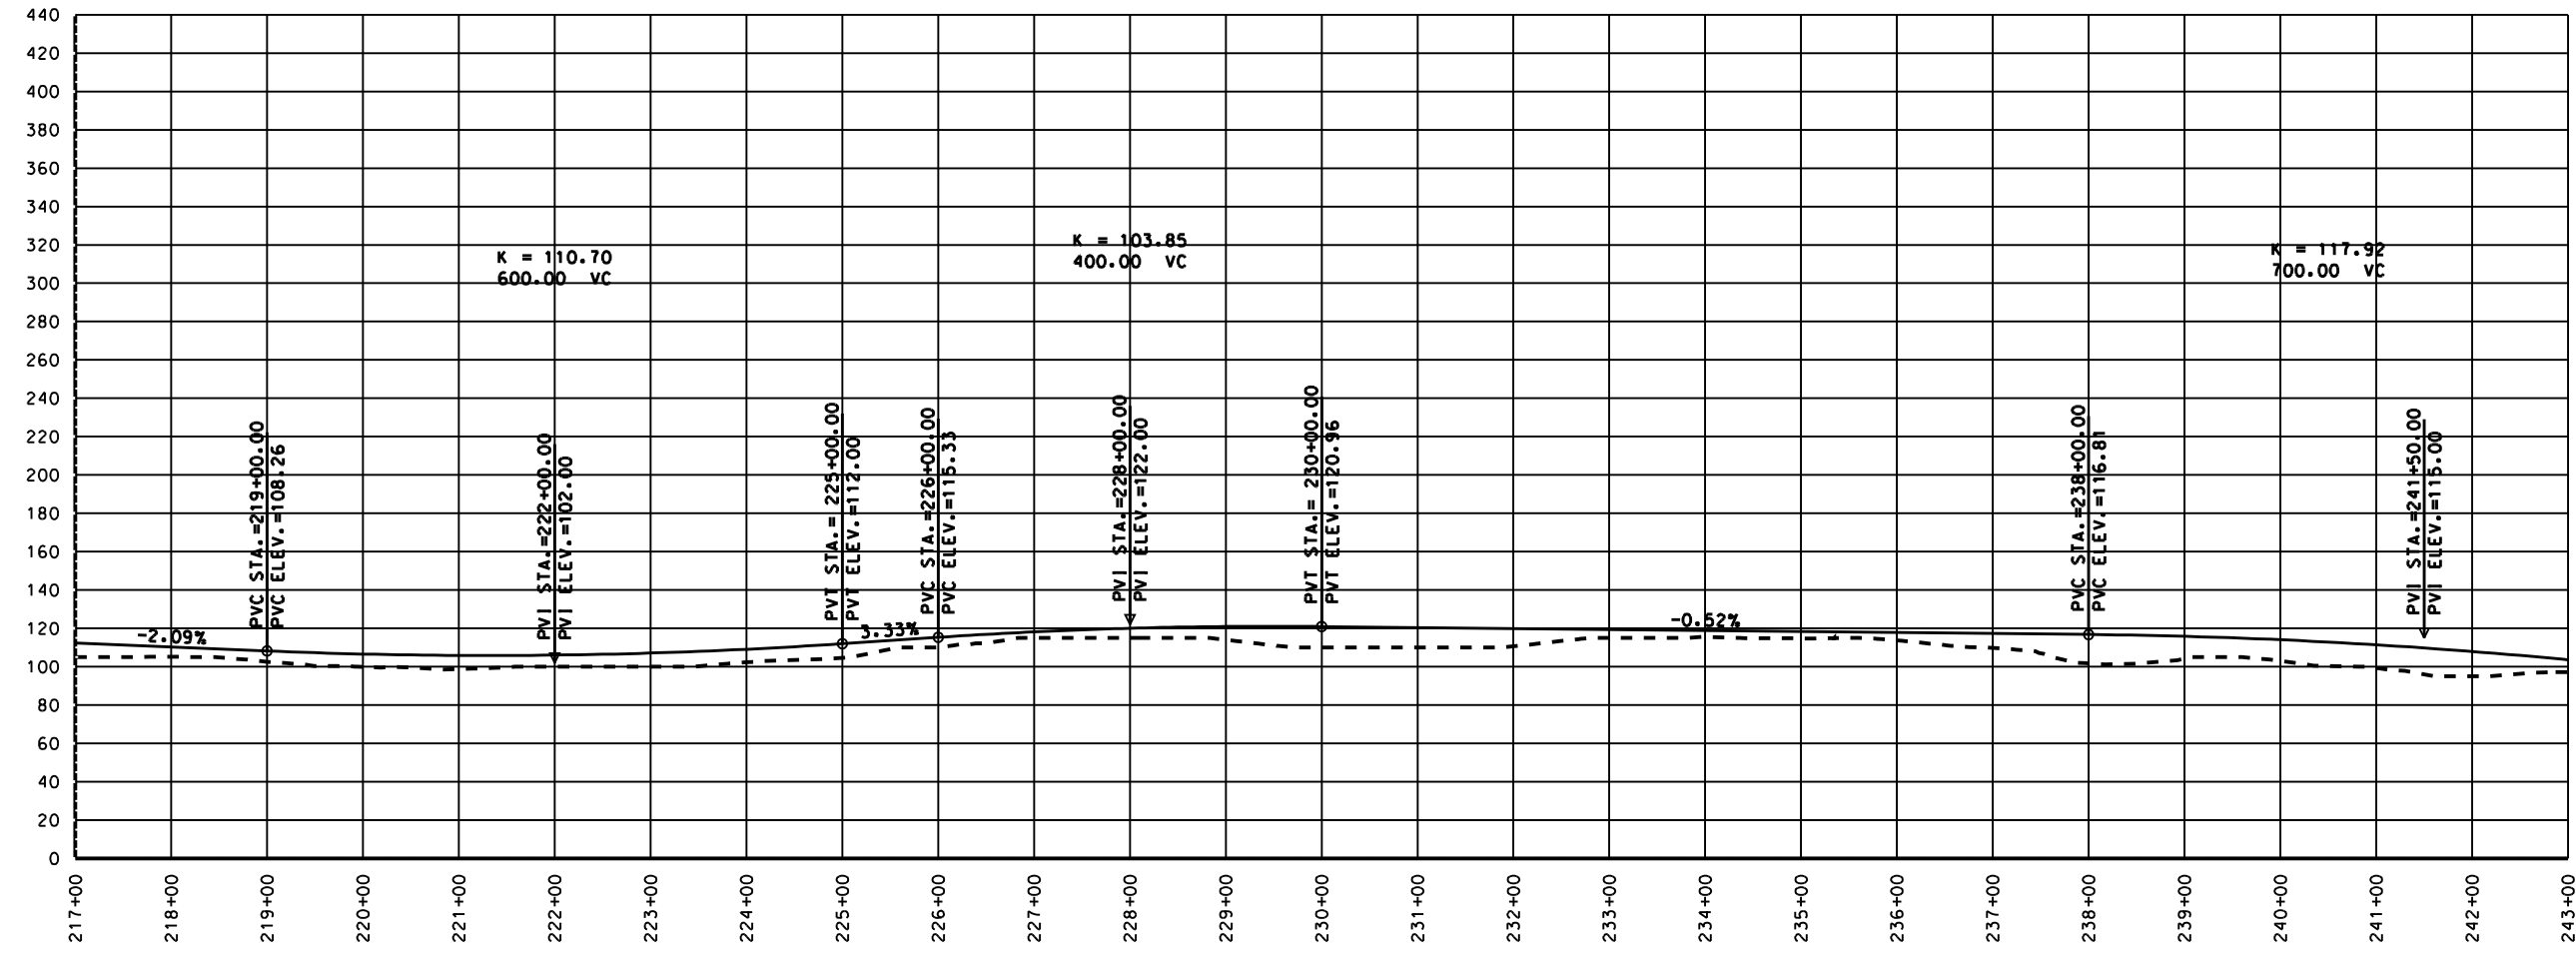


HDR ALASKA, Inc.
 STATE OF ALASKA
 DEPARTMENT OF TRANSPORTATION
 AND PUBLIC FACILITIES


GRAVINA ACCESS
 F-1
 PLAN & PROFILE

SHEET NO.	TOTAL SHEETS	
8	15	
STATE	YEAR	
ALASKA	2008	
ADDENDUM NO.		
-		
PROJECT DESIGNATION		
REVISIONS		
NO.	DATE	DESCRIPTION



FILE NAME: _____ CHECKED BY: _____ DATE: _____
 SCALE: _____ DRAWN BY: _____ DATE: _____

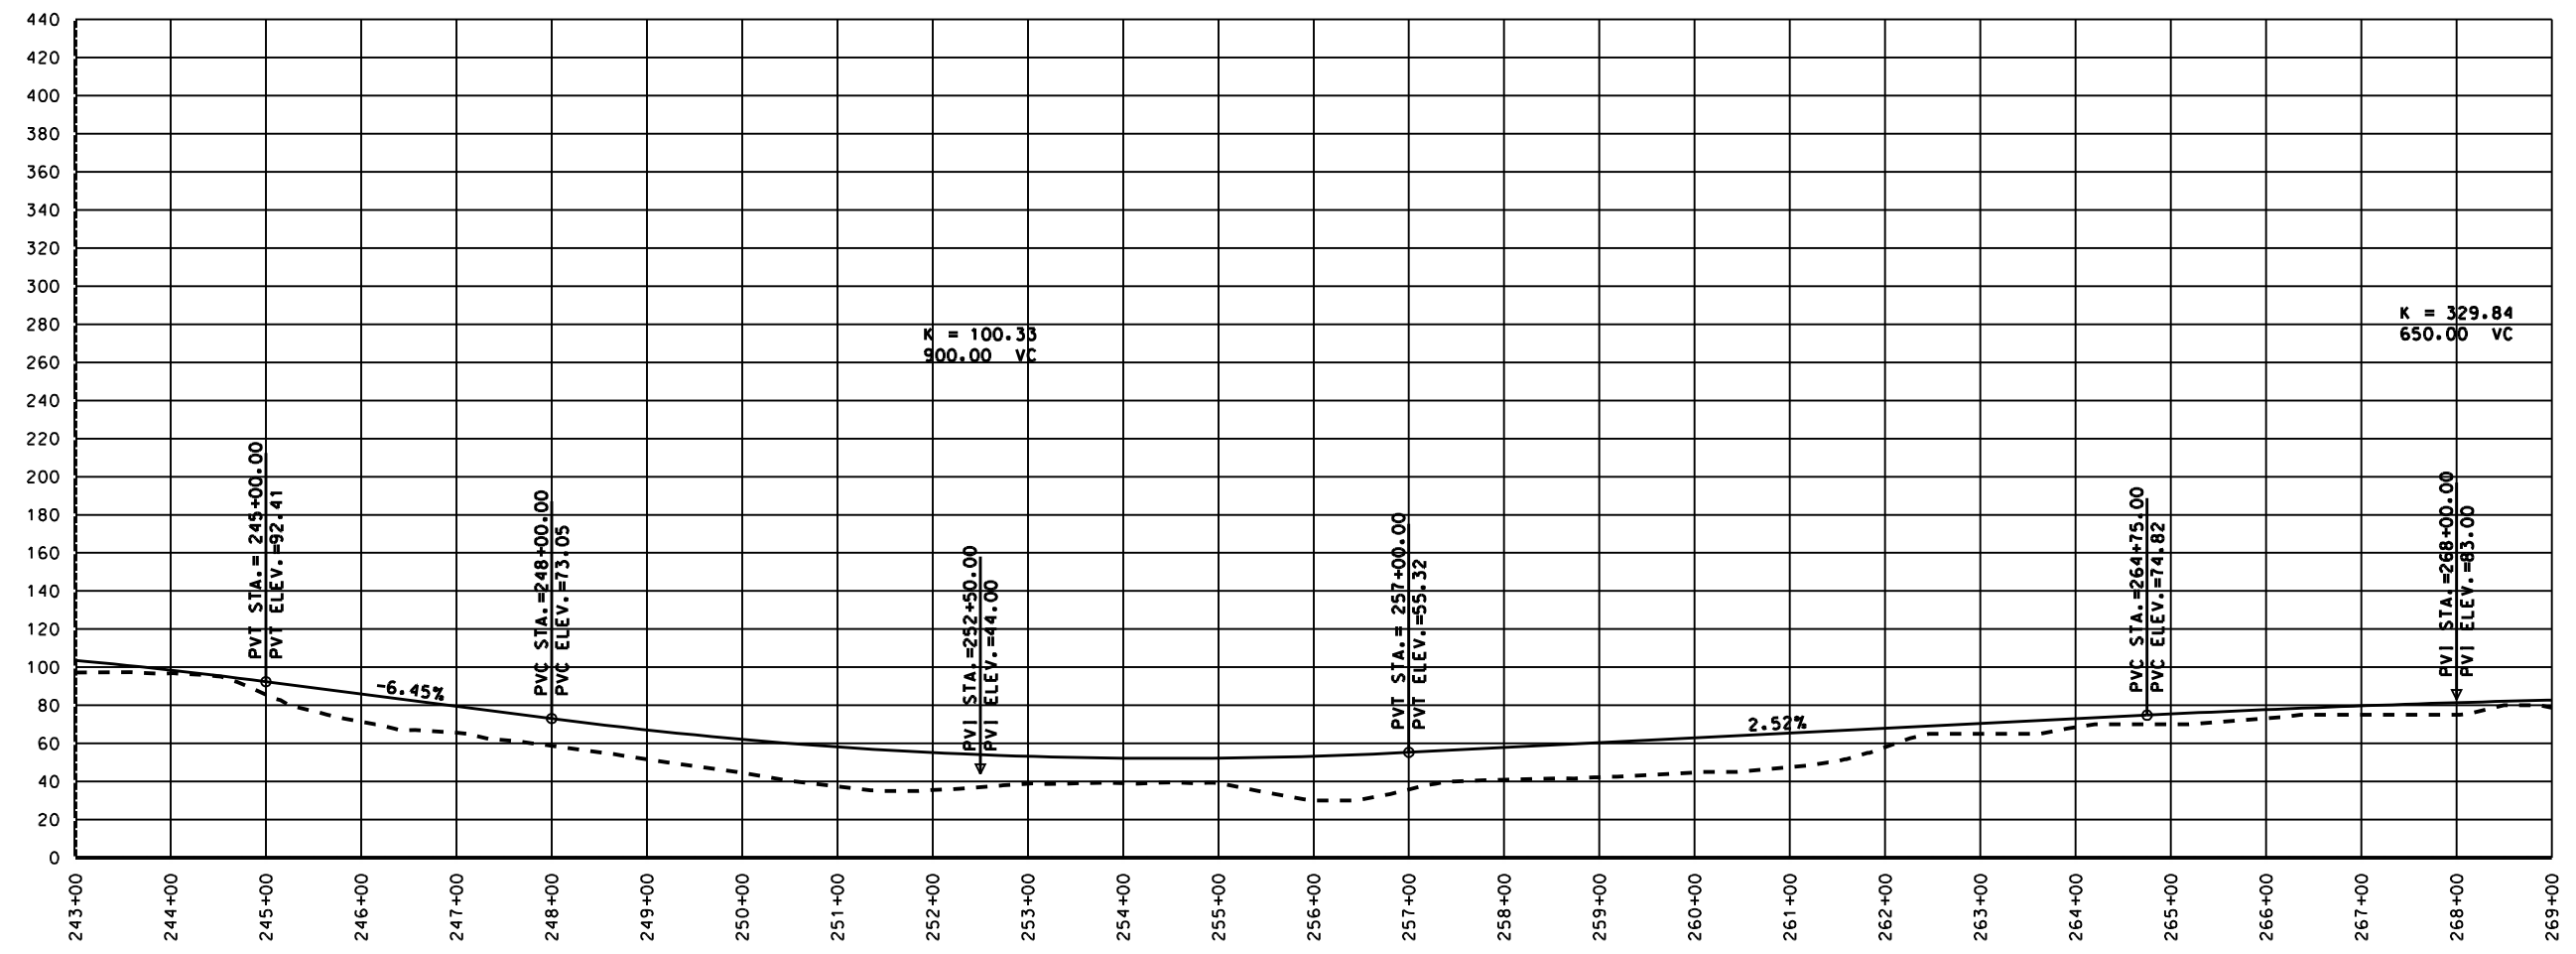



 HDR ALASKA, Inc.
 STATE OF ALASKA
 DEPARTMENT OF TRANSPORTATION
 AND PUBLIC FACILITIES
 GRAVINA ACCESS
 F-1
 PLAN & PROFILE

SHEET NO.	TOTAL SHEETS	
9	15	
STATE	YEAR	
ALASKA	2008	
ADDENDUM NO.		
-		
PROJECT DESIGNATION		
-		
REVISIONS		
NO.	DATE	DESCRIPTION



FILENAME: _____ PLOT DATE: _____ CHECKED BY: _____ DATE: _____
 SCALE: _____ PLOT SCALE: _____ DRAWN BY: _____

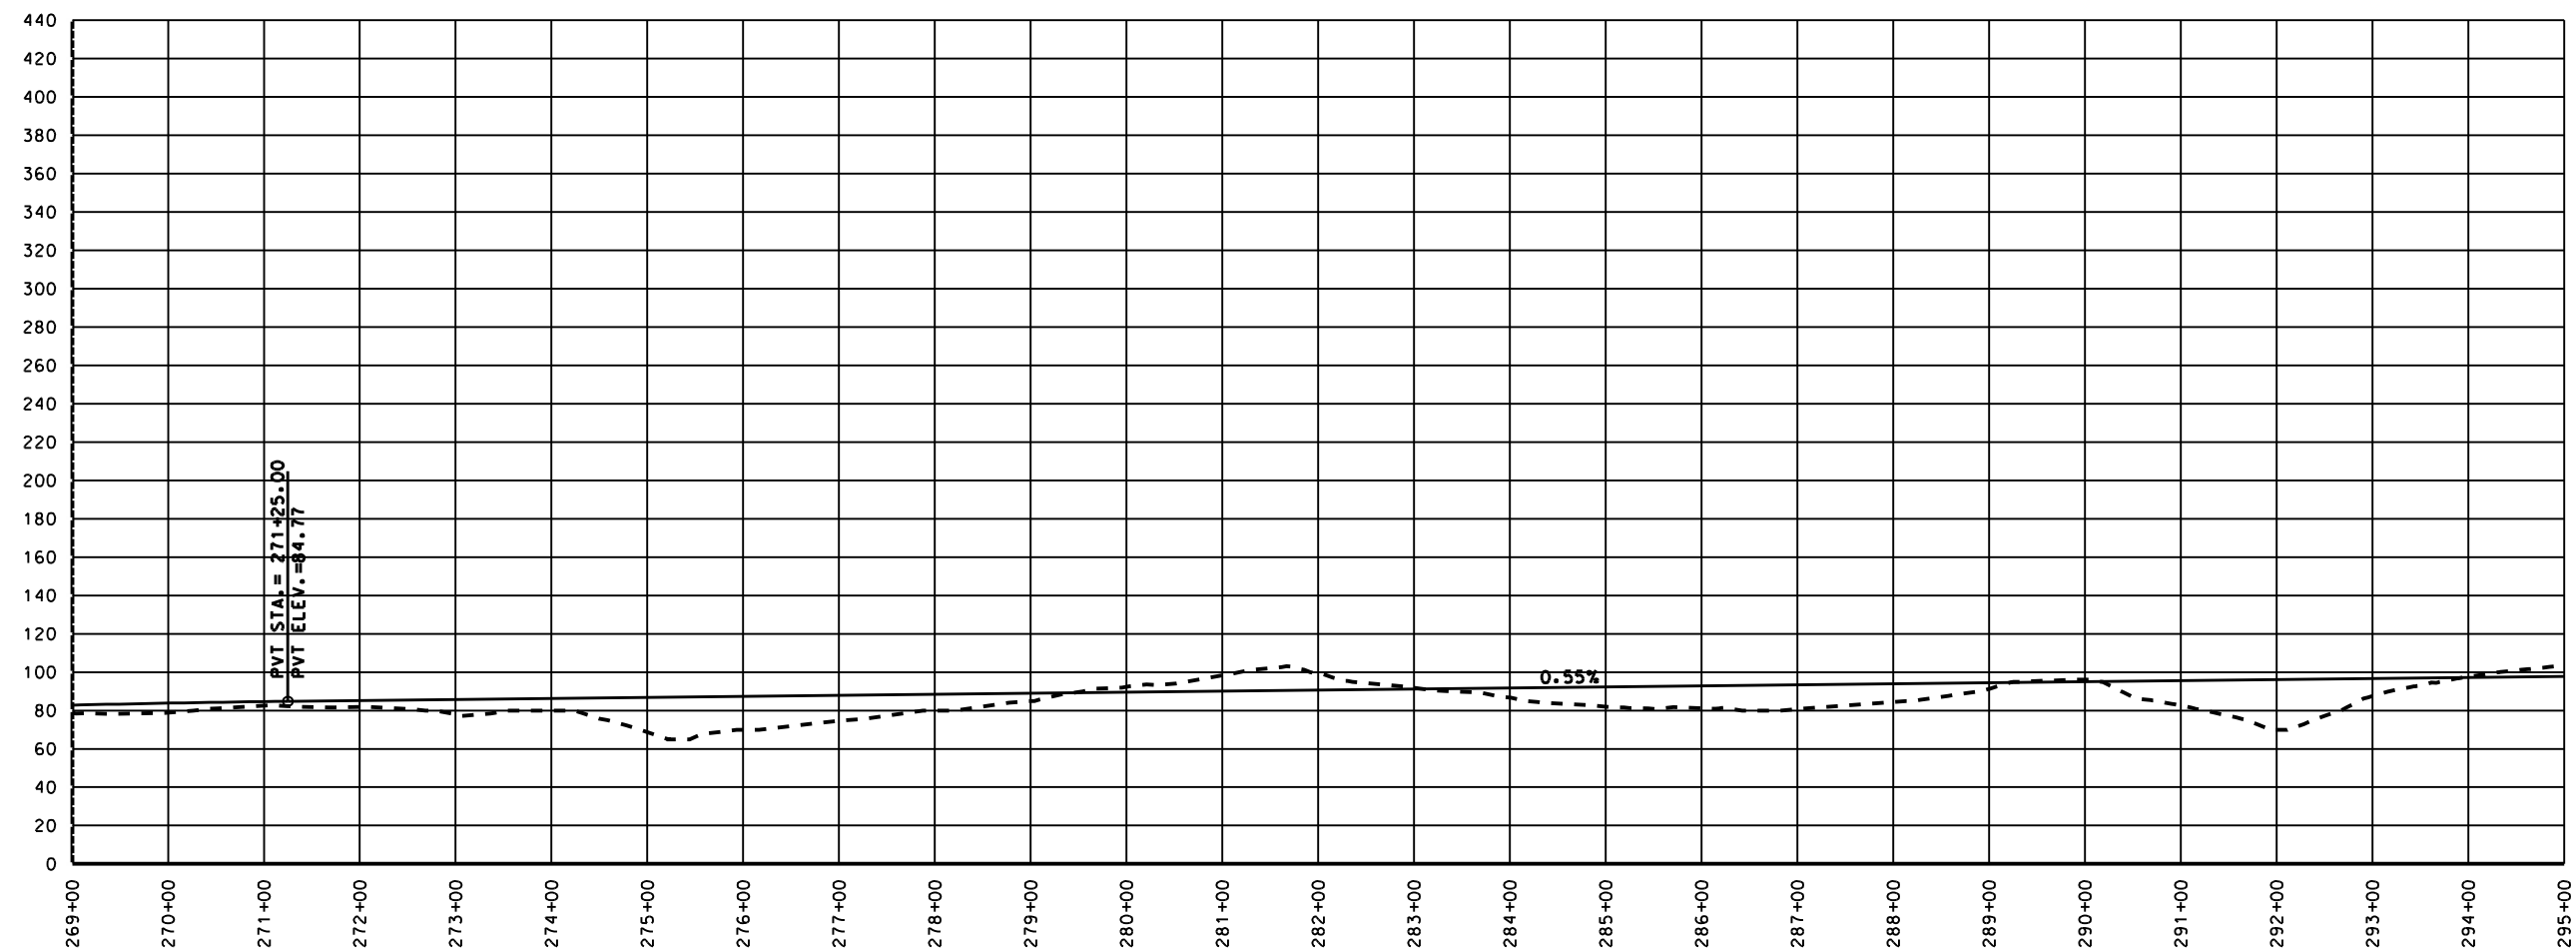


HDR ALASKA, Inc.

STATE OF ALASKA
DEPARTMENT OF TRANSPORTATION
AND PUBLIC FACILITIES



GRAVINA ACCESS
F-1

PLAN & PROFILE

SHEET NO.	TOTAL SHEETS	
10	15	
STATE	YEAR	
ALASKA	2008	
ADDENDUM NO.		
-		
PROJECT DESIGNATION		
-		
REVISIONS		
NO.	DATE	DESCRIPTION

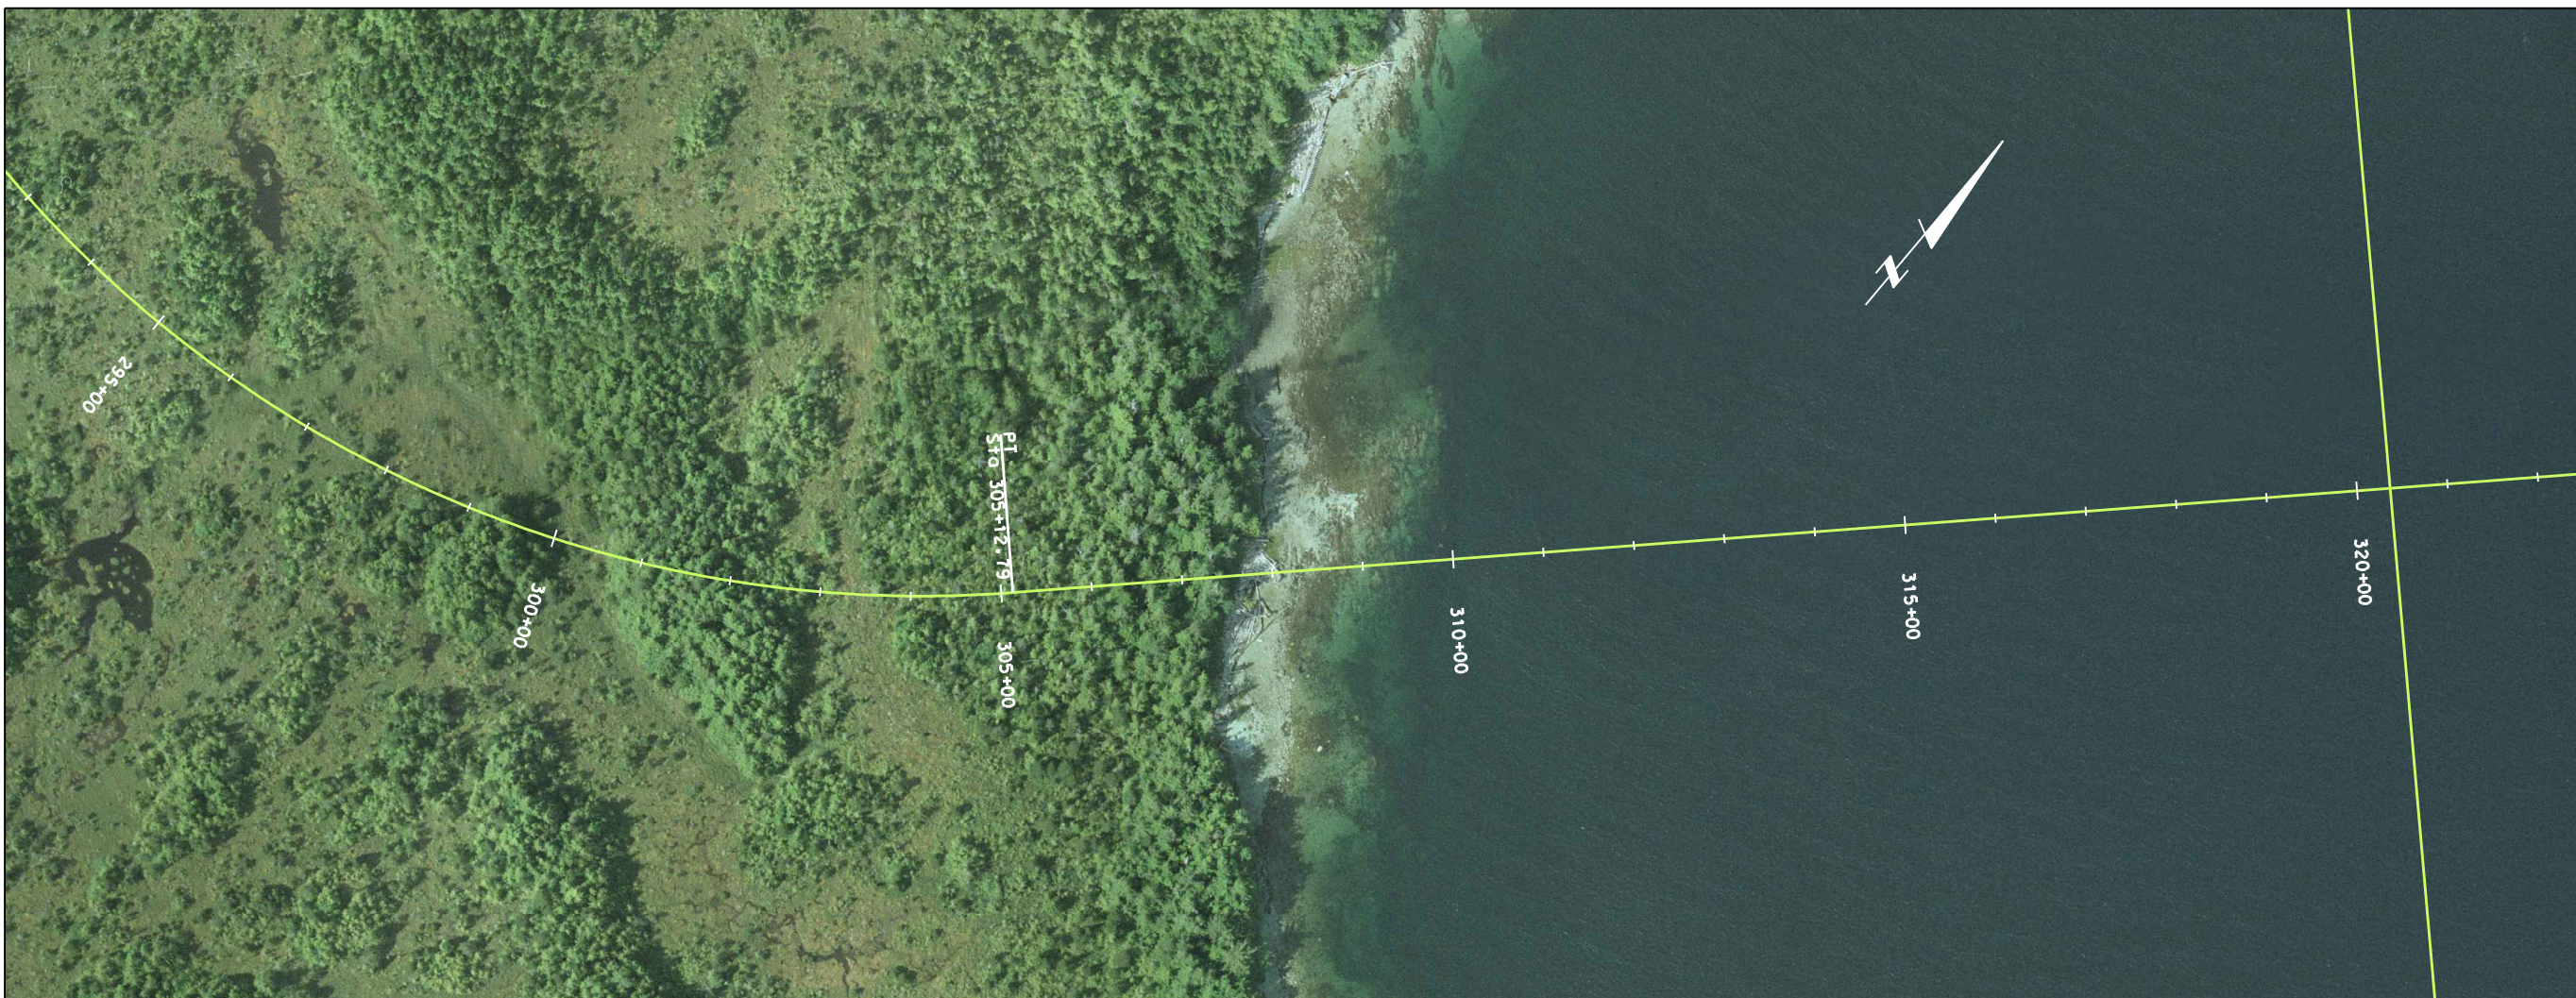

FILENAME: _____ PLOT DATE: _____
 SCALE: _____ PLOT SCALE: _____
 CHECKED BY: _____ DATE: _____
 DRAWN BY: _____

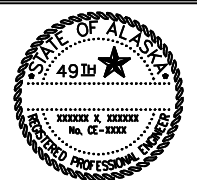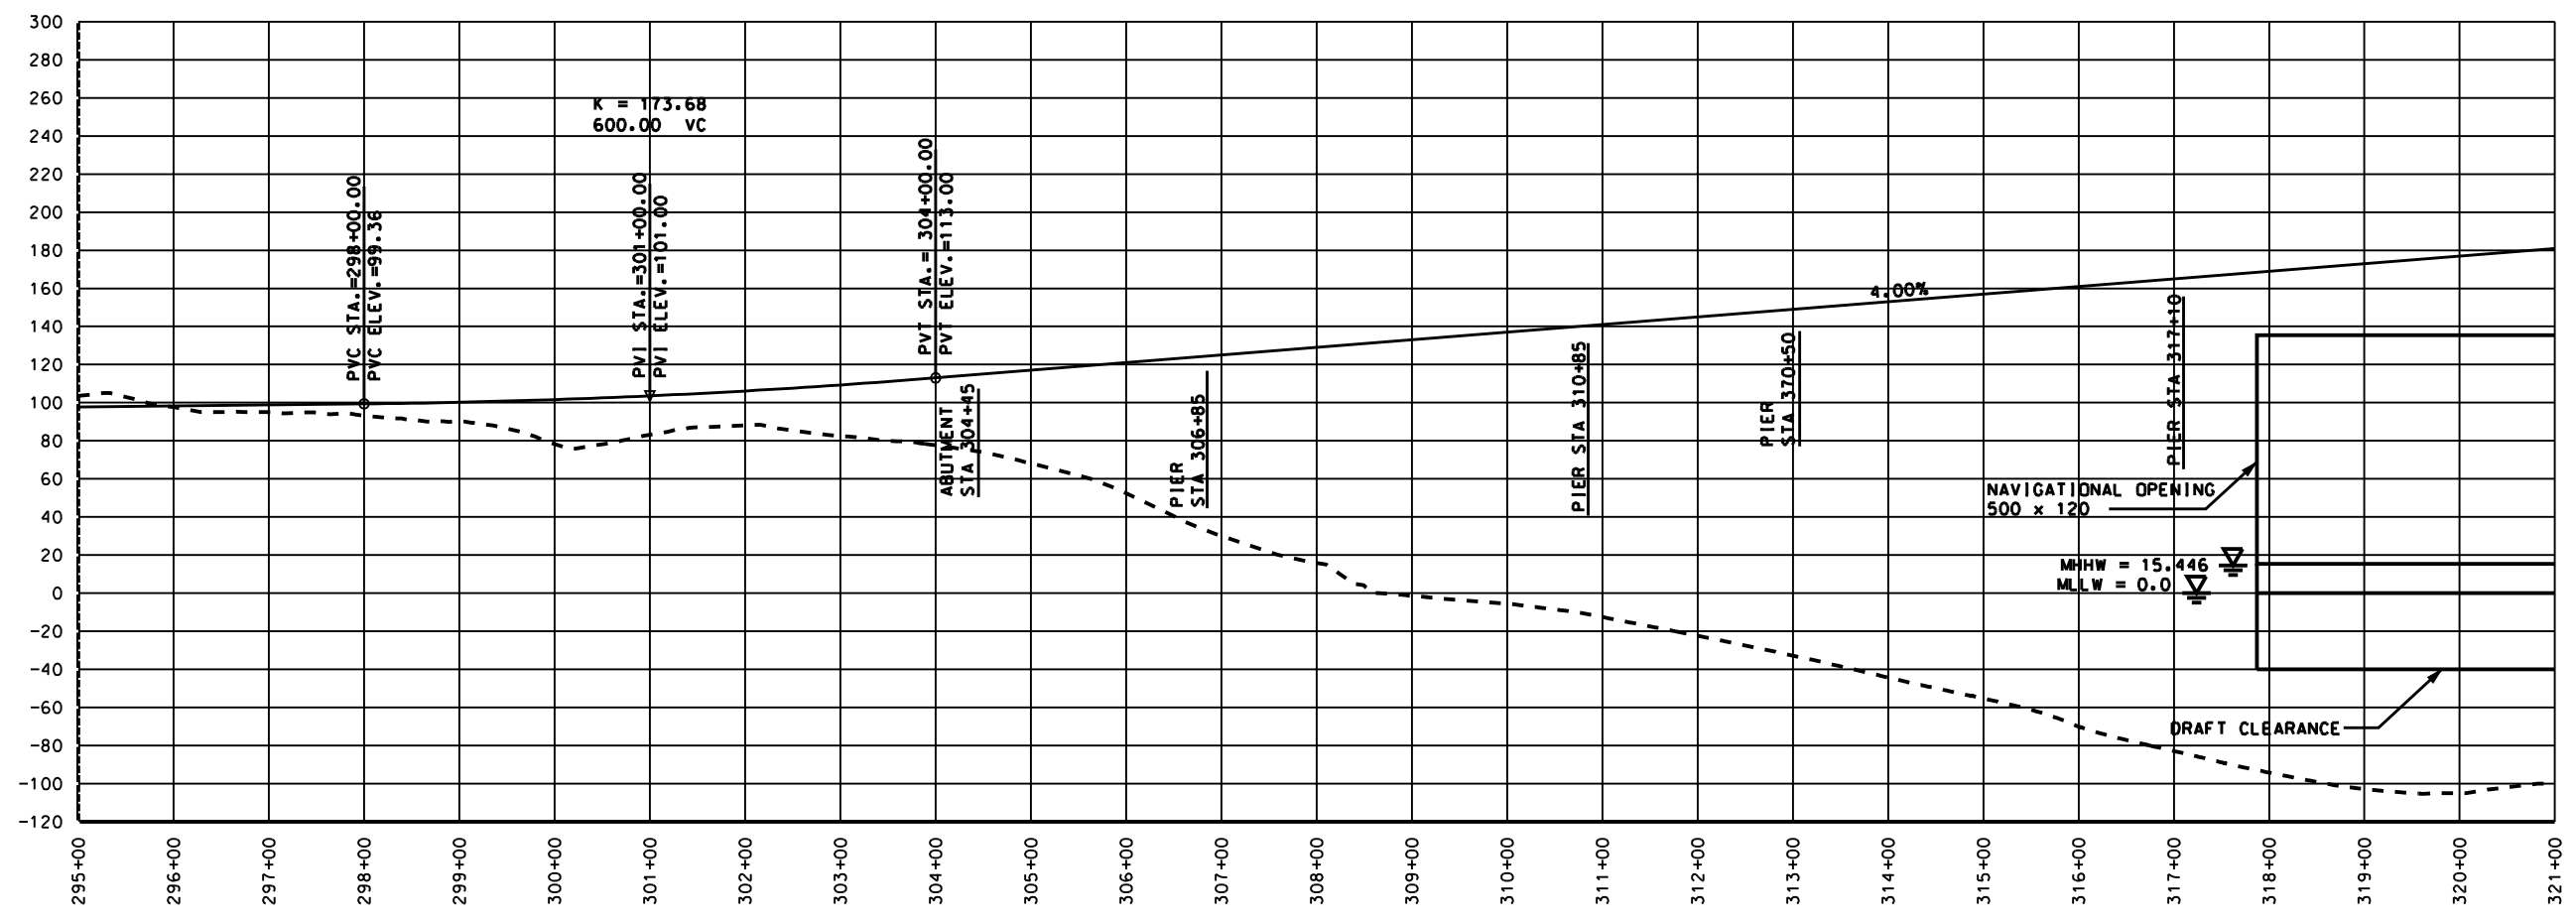


HDR ALASKA, Inc.
 STATE OF ALASKA
 DEPARTMENT OF TRANSPORTATION
 AND PUBLIC FACILITIES

GRAVINA ACCESS
 F-1
 PLAN & PROFILE

SHEET NO.	TOTAL SHEETS	
11	15	
STATE	YEAR	
ALASKA	2008	
ADDENDUM NO.		
-		
PROJECT DESIGNATION		
REVISIONS		
NO.	DATE	DESCRIPTION



FILENAME: _____ PLOT DATE: _____
 SCALE: _____ CHECKED BY: _____ DATE: _____
 DRAWN BY: _____

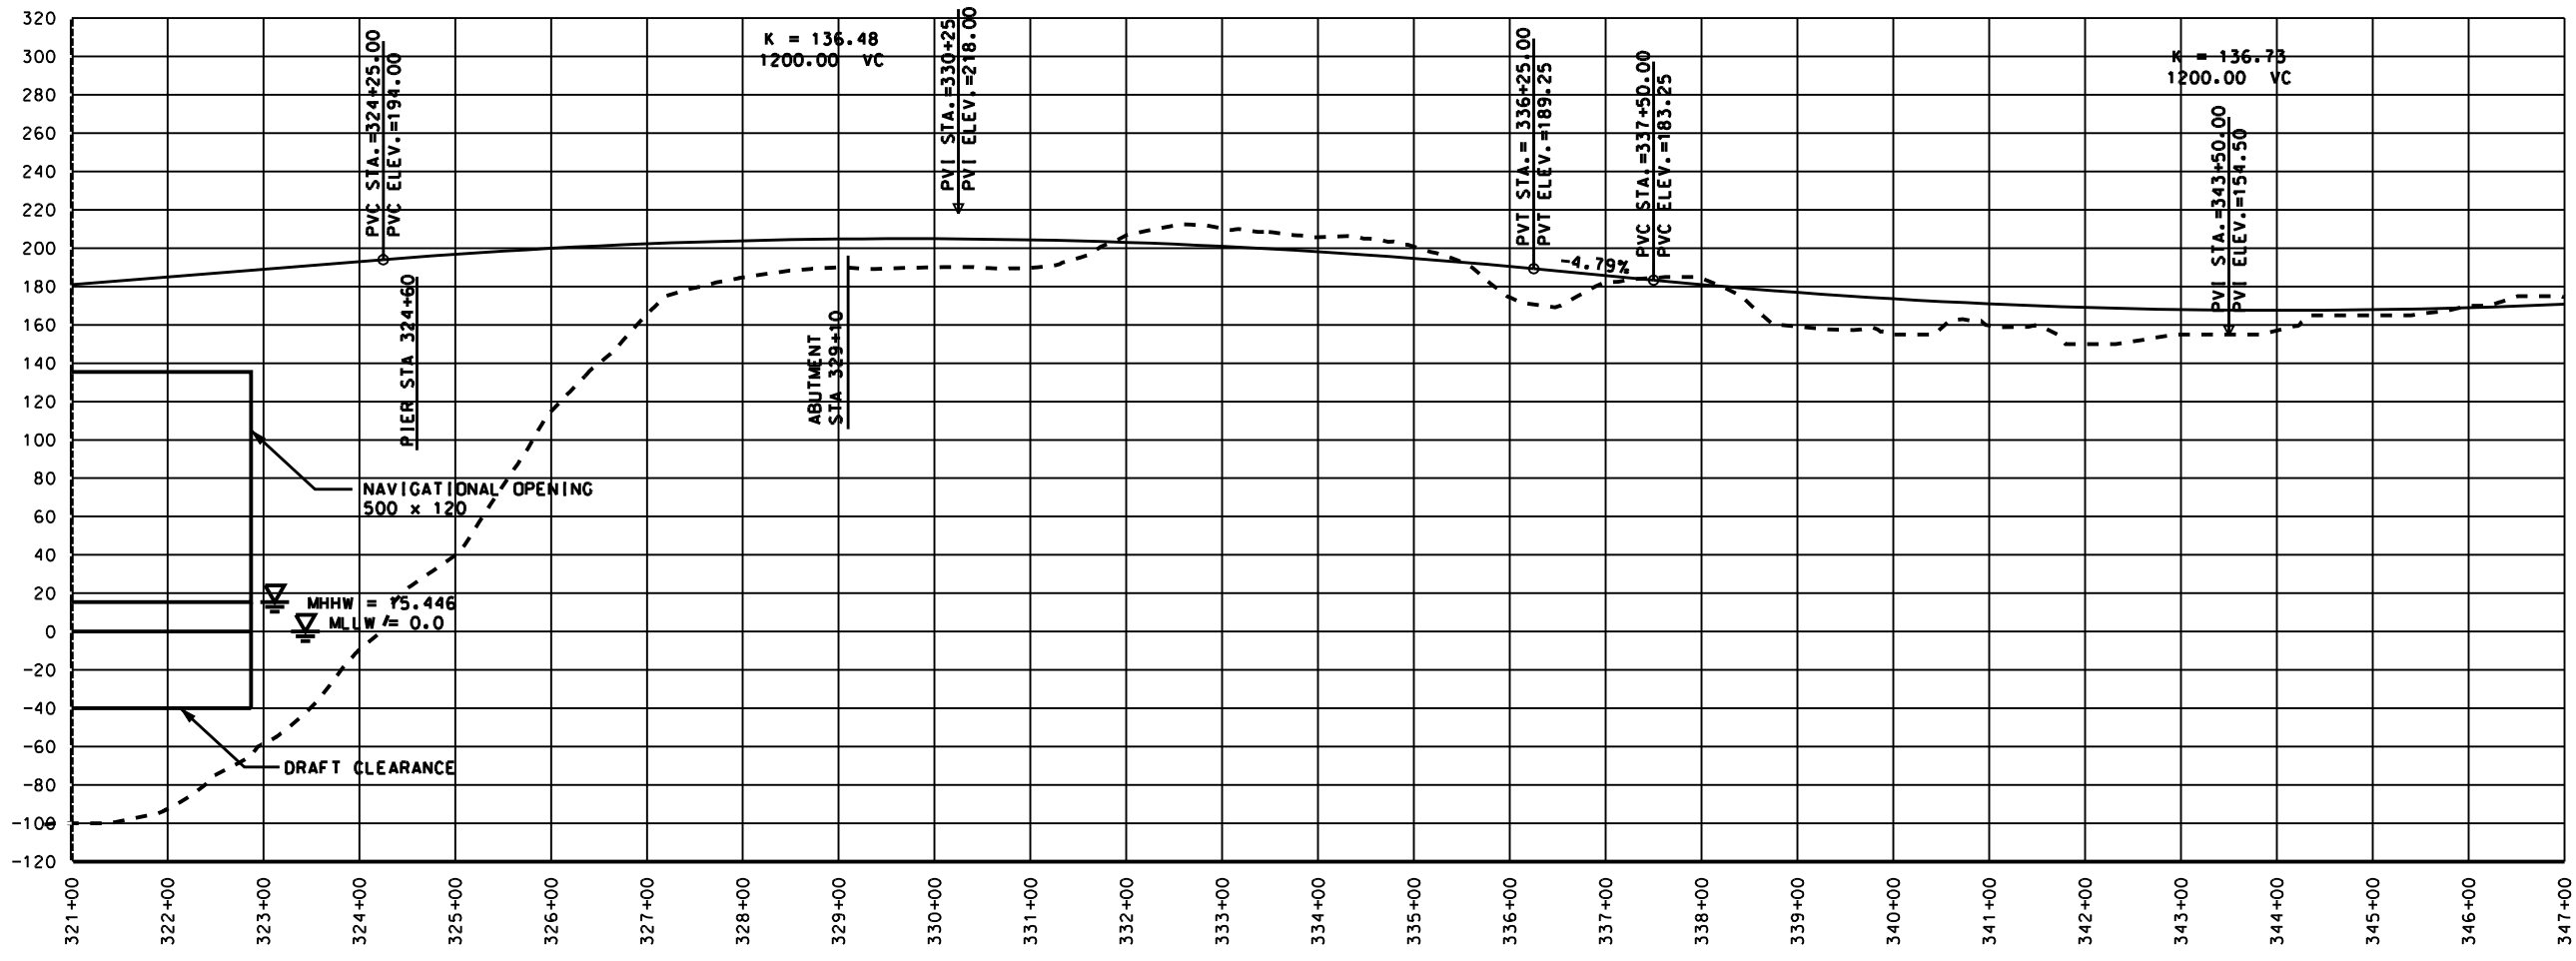


HDR ALASKA, Inc.
STATE OF ALASKA
DEPARTMENT OF TRANSPORTATION
AND PUBLIC FACILITIES

GRAVINA ACCESS
F-1
PLAN & PROFILE



SHEET NO.	TOTAL SHEETS	
12	15	
STATE	YEAR	
ALASKA	2008	
ADDENDUM NO.		
-		
PROJECT DESIGNATION		
-		
REVISIONS		
NO.	DATE	DESCRIPTION


FILE NAME: _____ PLOT DATE: _____ CHECKED BY: _____ DATE: _____
 SCALE: _____ PLOT SCALE: _____ DRAWN BY: _____

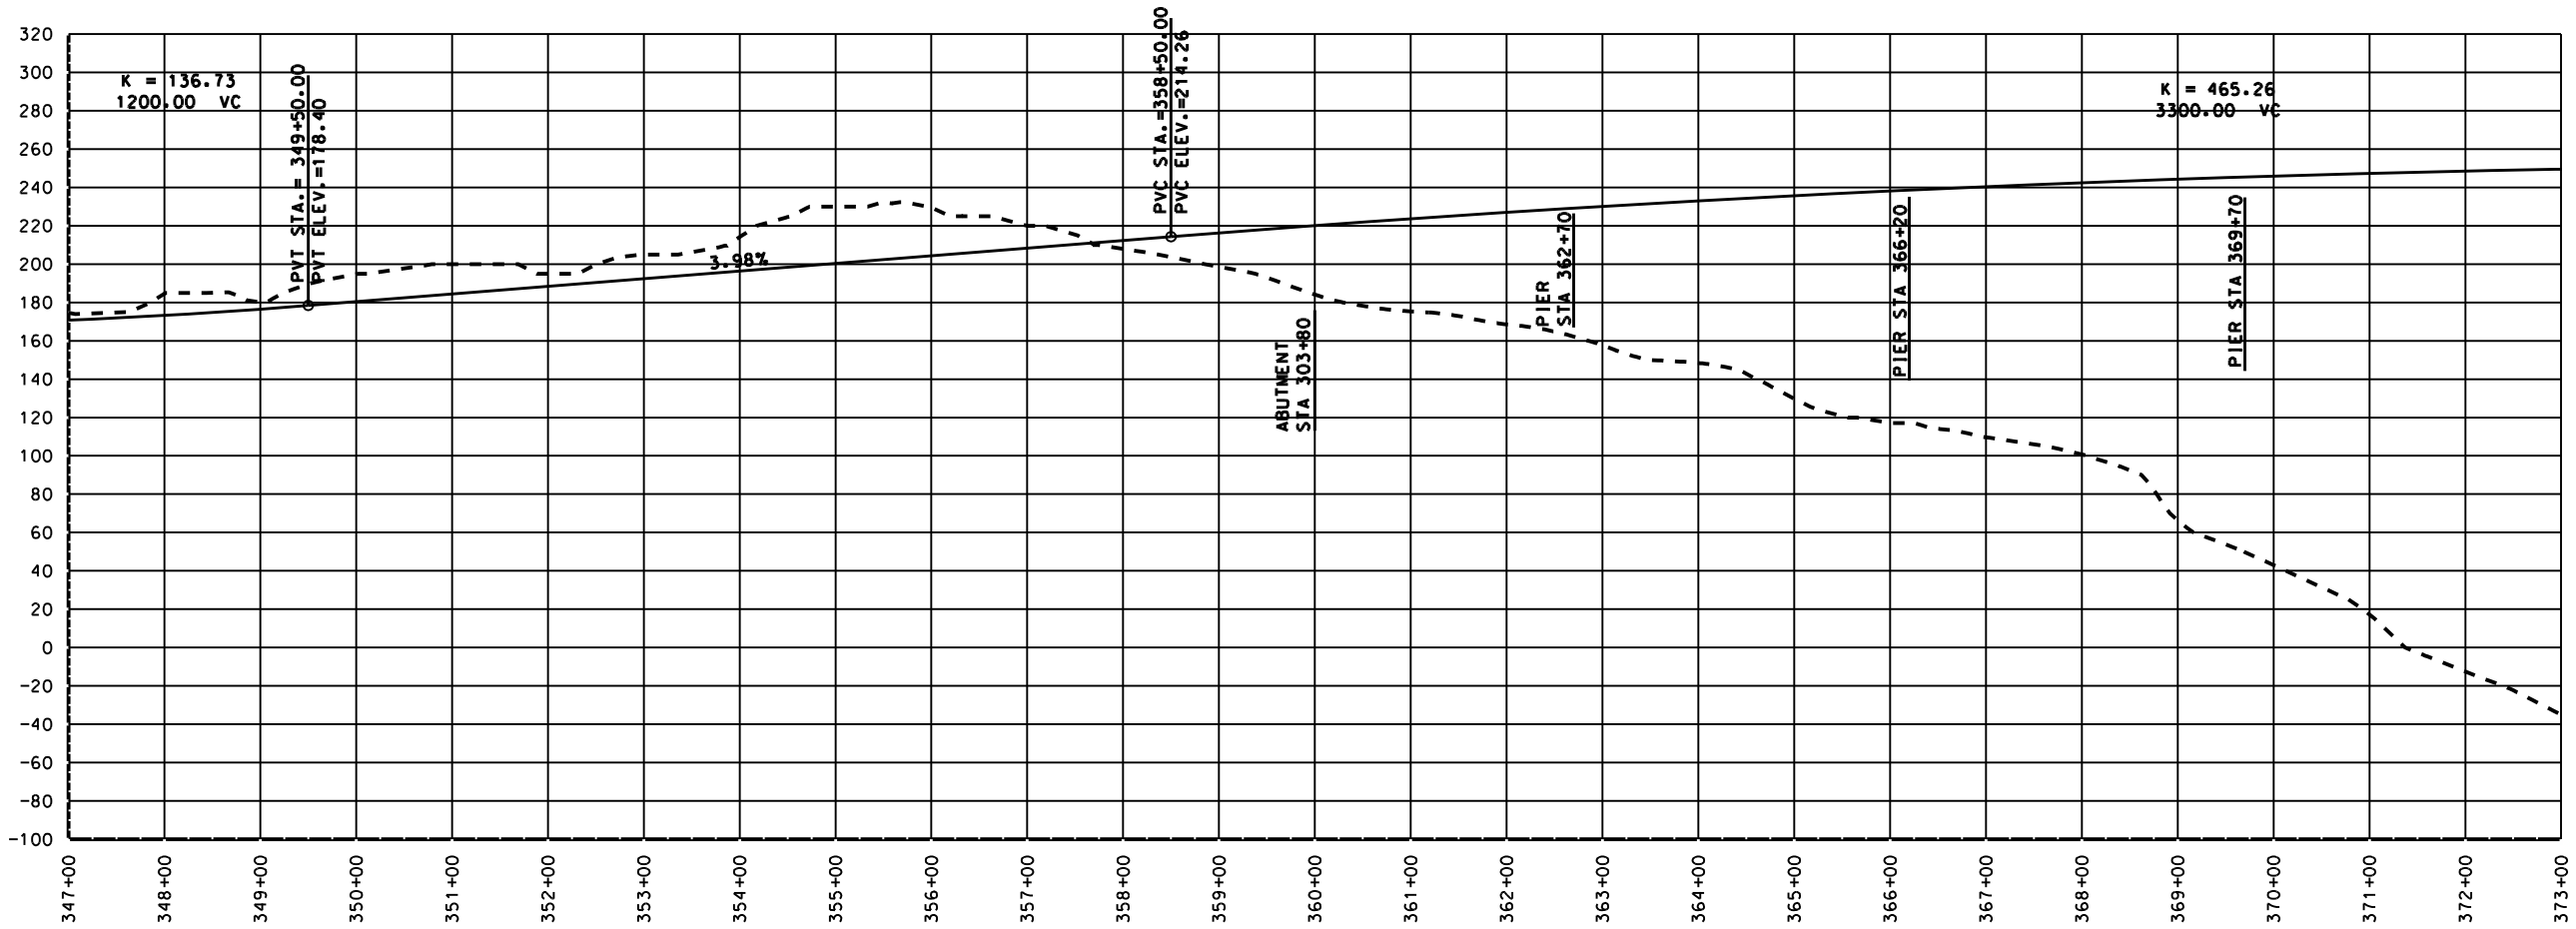

HDR ALASKA, Inc.
 STATE OF ALASKA
 DEPARTMENT OF TRANSPORTATION
 AND PUBLIC FACILITIES


GRAVINA ACCESS
 F-1
 PLAN & PROFILE

FILENAME: _____ PLOT DATE: _____ CHECKED BY: _____ DATE: _____
 SCALE: _____ PLOT SCALE: _____ DRAWN BY: _____

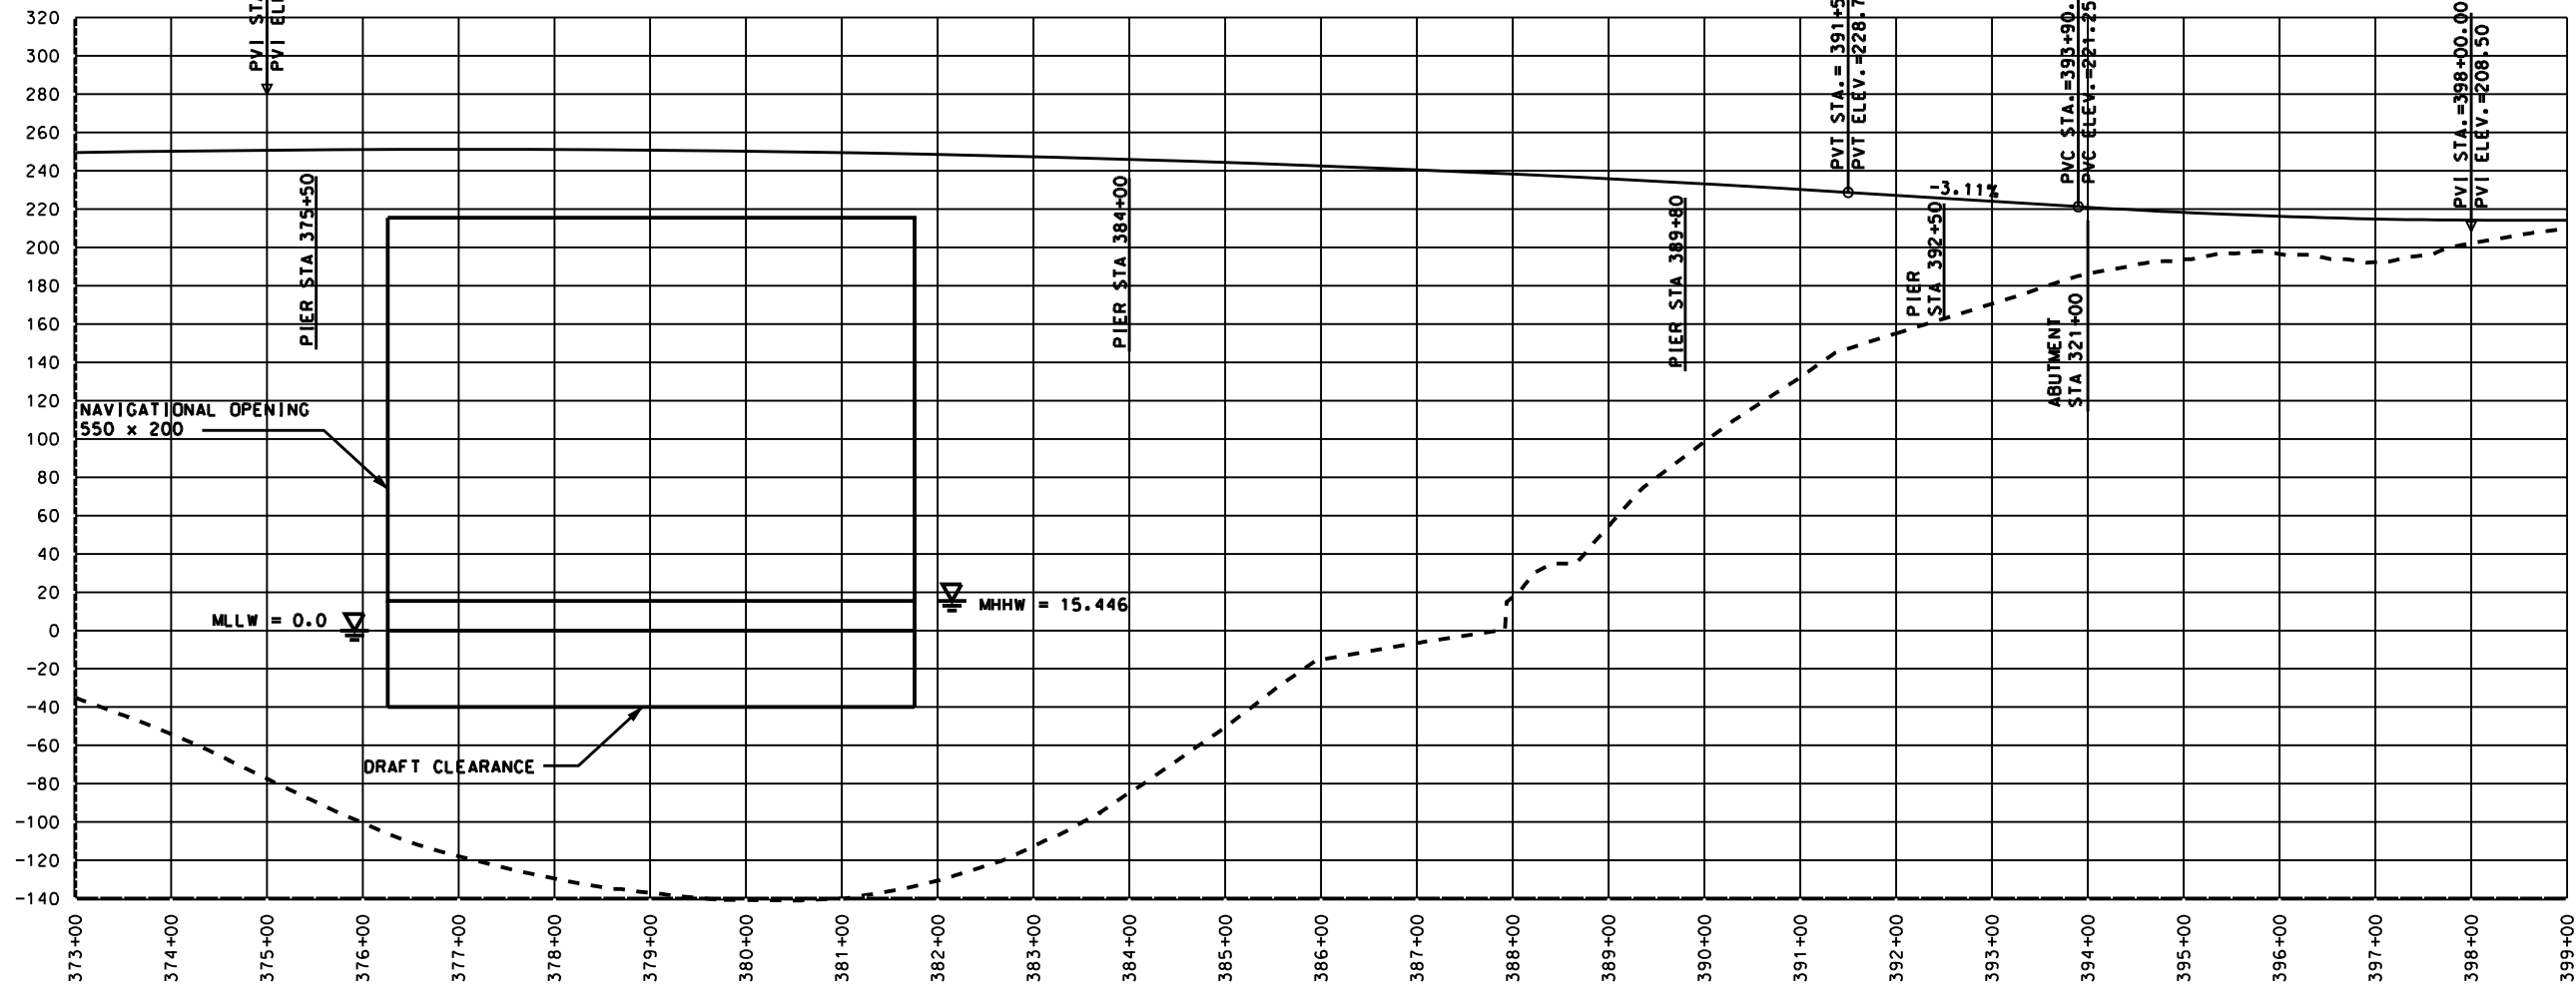

SHEET NO.	TOTAL SHEETS	
13	15	
STATE	YEAR	
ALASKA	2008	
ADDENDUM NO.		
-		
PROJECT DESIGNATION		
-		
REVISIONS		
NO.	DATE	DESCRIPTION



STATE OF ALASKA
 DEPARTMENT OF TRANSPORTATION
 AND PUBLIC FACILITIES


 HDR ALASKA, Inc.
 STATE OF ALASKA
 DEPARTMENT OF TRANSPORTATION
 AND PUBLIC FACILITIES
 GRAVINA ACCESS
 F-1
 PLAN & PROFILE

SHEET NO.	TOTAL SHEETS	
14	15	
STATE	YEAR	
ALASKA	2008	
ADDENDUM NO.		
-		
PROJECT DESIGNATION		
-		
REVISIONS		
NO.	DATE	DESCRIPTION



FILENAME: _____ PLOT DATE: _____
 CHECKED BY: _____ DRAWN BY: _____
 DATE: _____ DATE: _____
 SCALE: _____

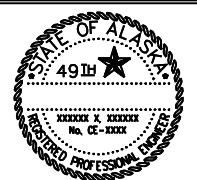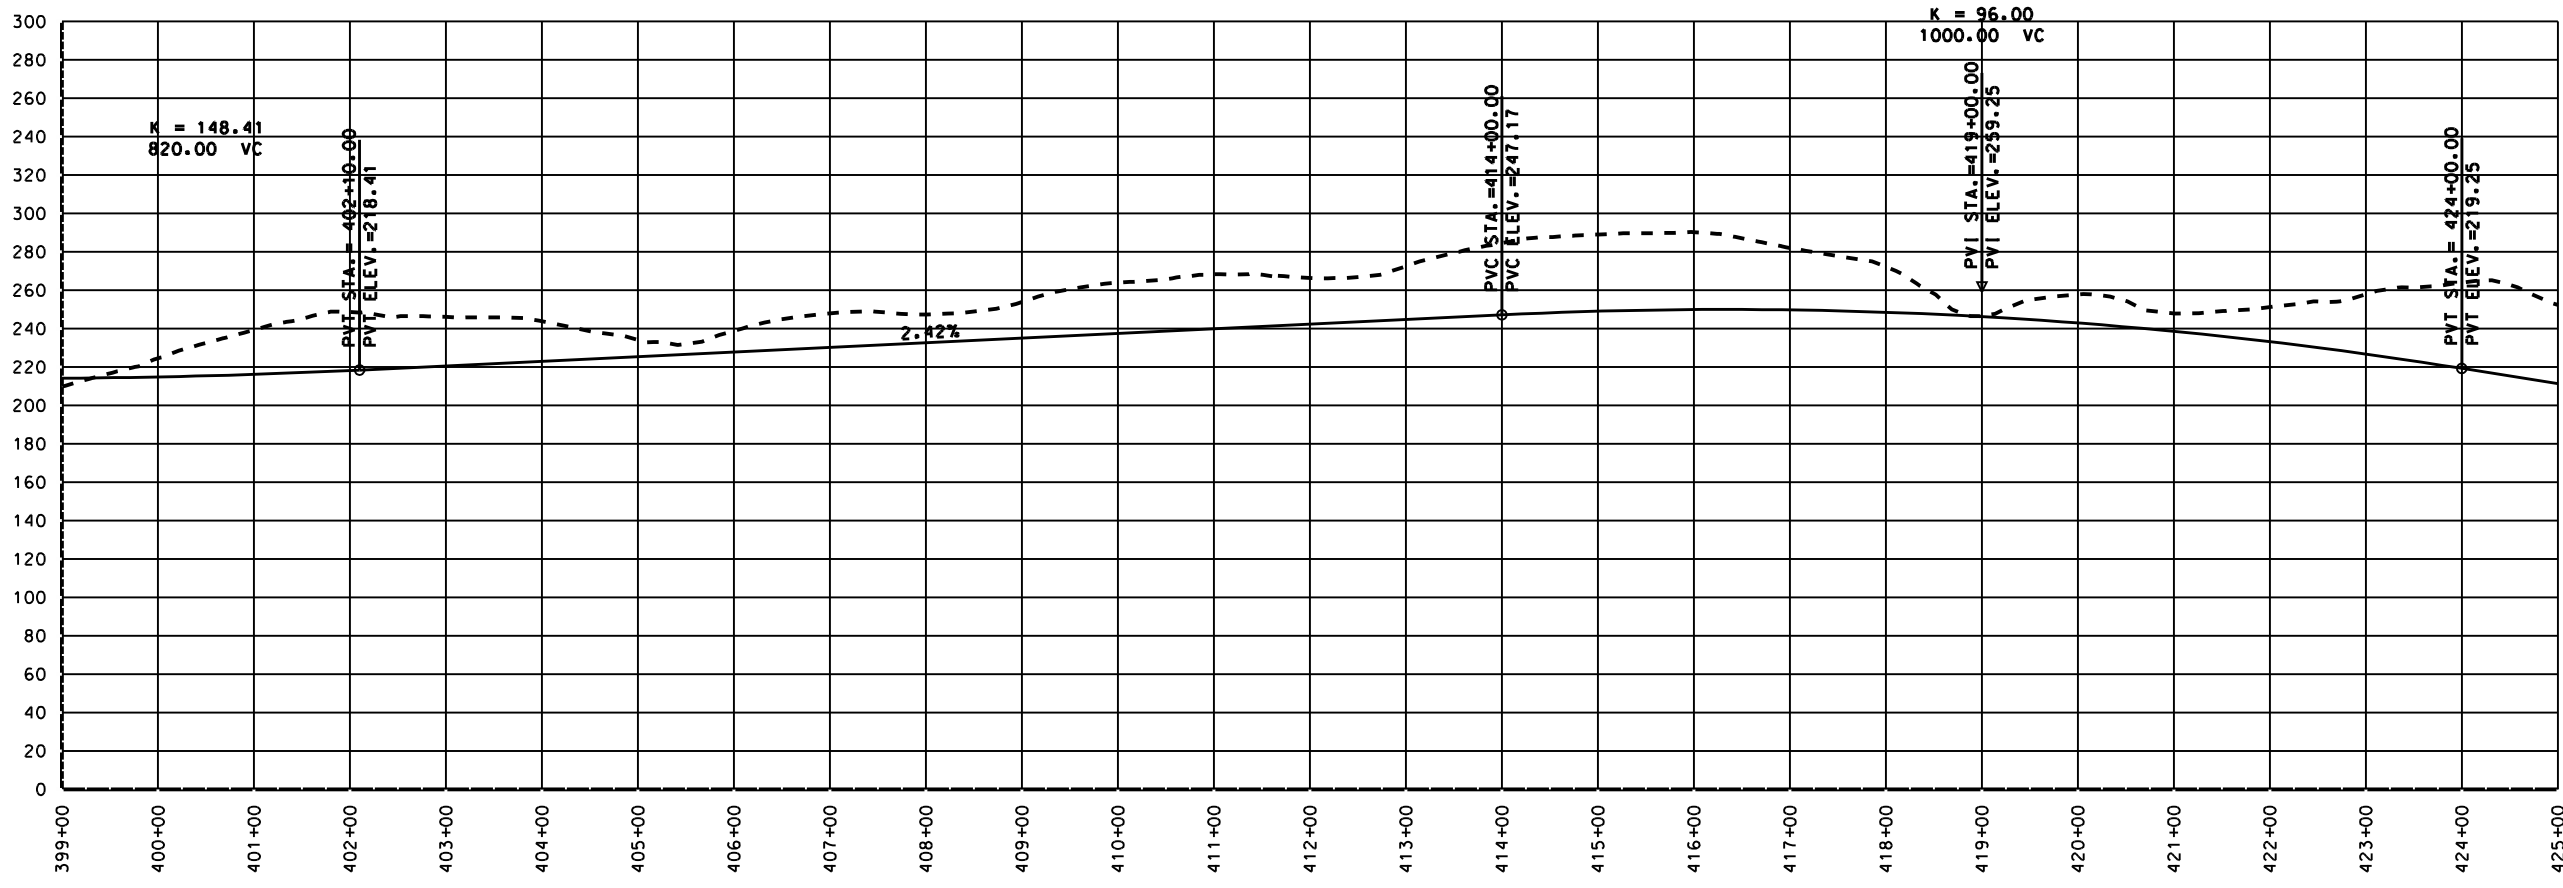

HDR ALASKA, Inc.


STATE OF ALASKA
DEPARTMENT OF TRANSPORTATION
AND PUBLIC FACILITIES

GRAVINA ACCESS
F-1
PLAN & PROFILE



SHEET NO.	TOTAL SHEETS	
15	15	
STATE	YEAR	
ALASKA	2008	
ADDENDUM NO.		
-		
PROJECT DESIGNATION		
-		
REVISIONS		
NO.	DATE	DESCRIPTION

FILENAME: _____ PLOT DATE: _____
 SCALE: _____ CHECKED BY: _____ PLOT SCALE: _____
 DRAWN BY: _____

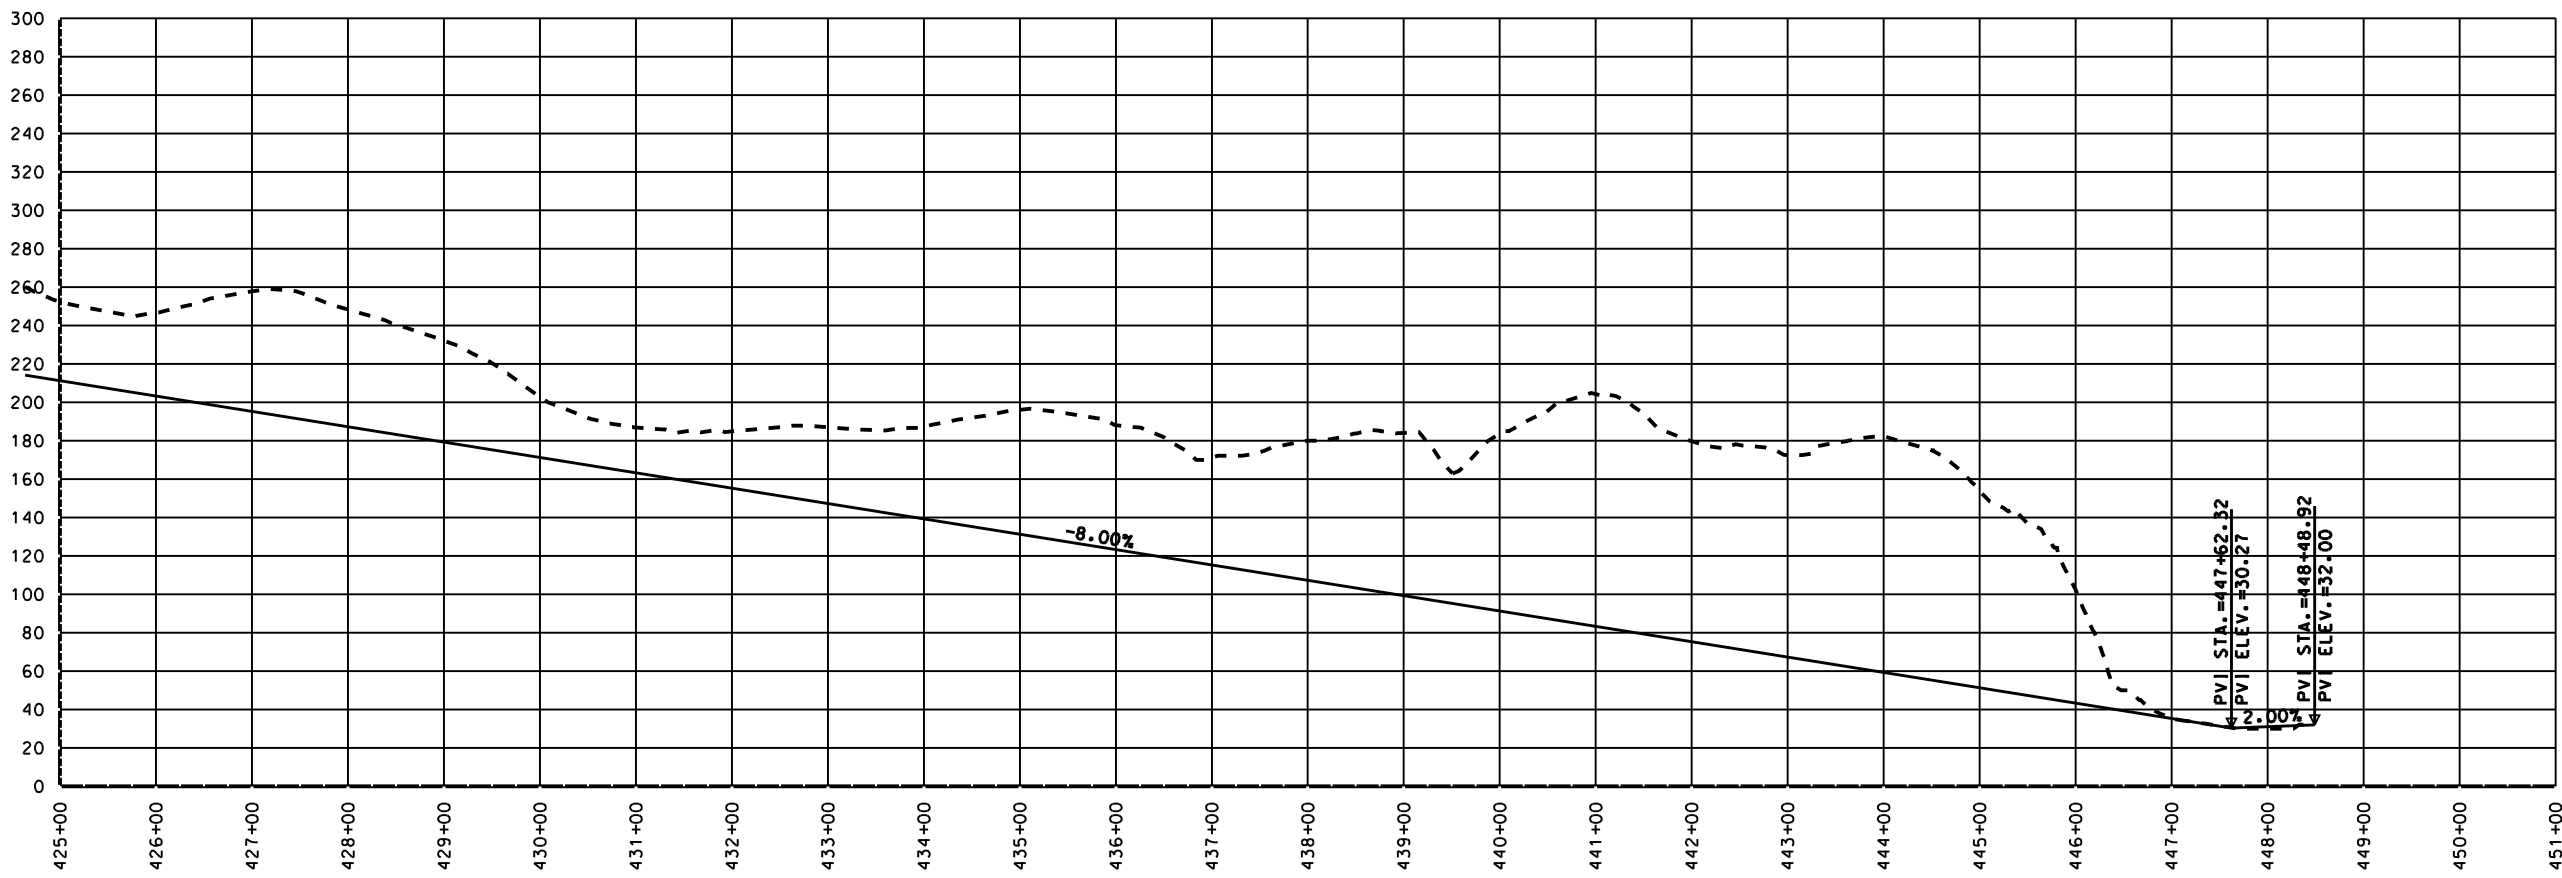

HDR ALASKA, Inc.

STATE OF ALASKA
DEPARTMENT OF TRANSPORTATION
AND PUBLIC FACILITIES

GRAVINA ACCESS
F-1

PLAN & PROFILE