


Roundabout Cross Section

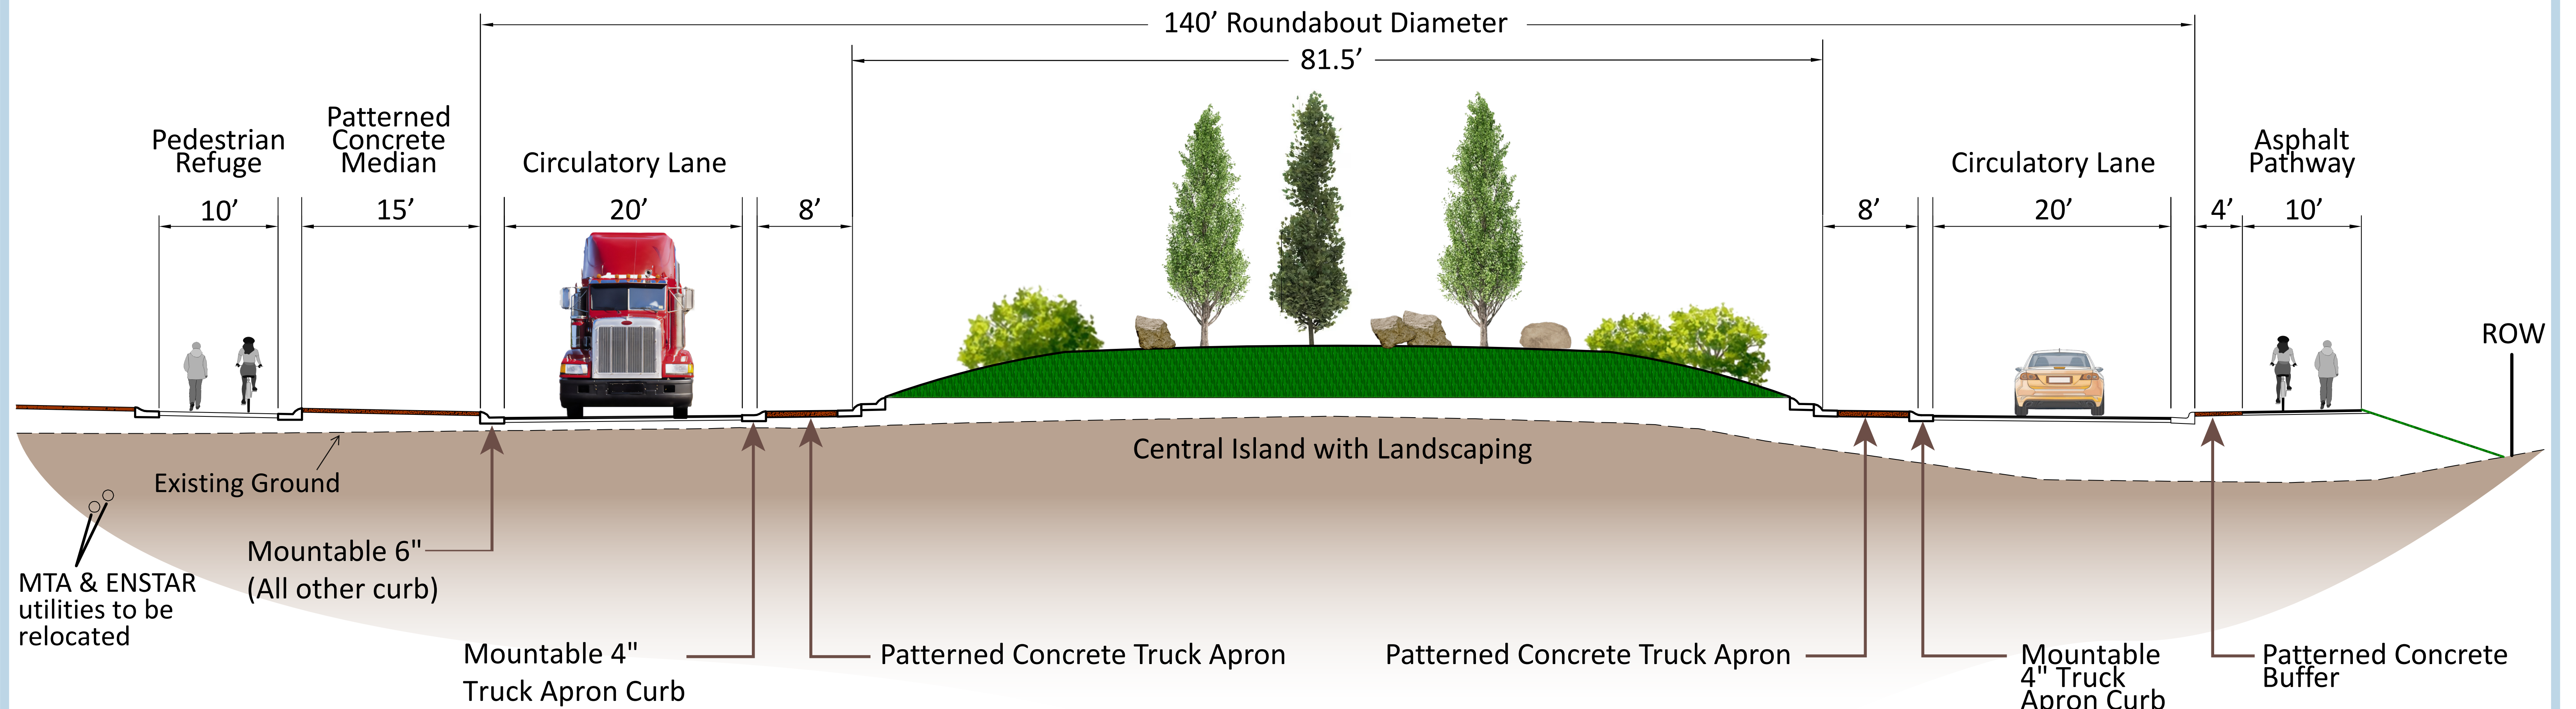

- **Large Diameter:** Easy for all vehicles to maneuver, including semi trucks and tractor trailers. This roundabout is 50' wider than the Bogard & Seldon roundabout.
- **Roundabout Design Speed:** Less than 25 mph.
- **Roundabout Maneuverability:** Trucks with trailers can utilize the truck apron to maneuver the circle, if needed. Passenger vehicles will utilize the circulatory lane and be guided through the roundabout between curbs and striping.
- **Oversize Trucks:** Medians can be traversed since all curb is mountable. May require traffic control and advance removal of signs from their foundation posts.
- **Center Island Landscaping:** May include low bushes, tall thin trees, small boulders, rocks, etc. Landscaping will: provide adequate sight lines, be low maintenance, and prevent drivers from crossing the center of the roundabout. Vegetation will be selected to not attract Moose.

